


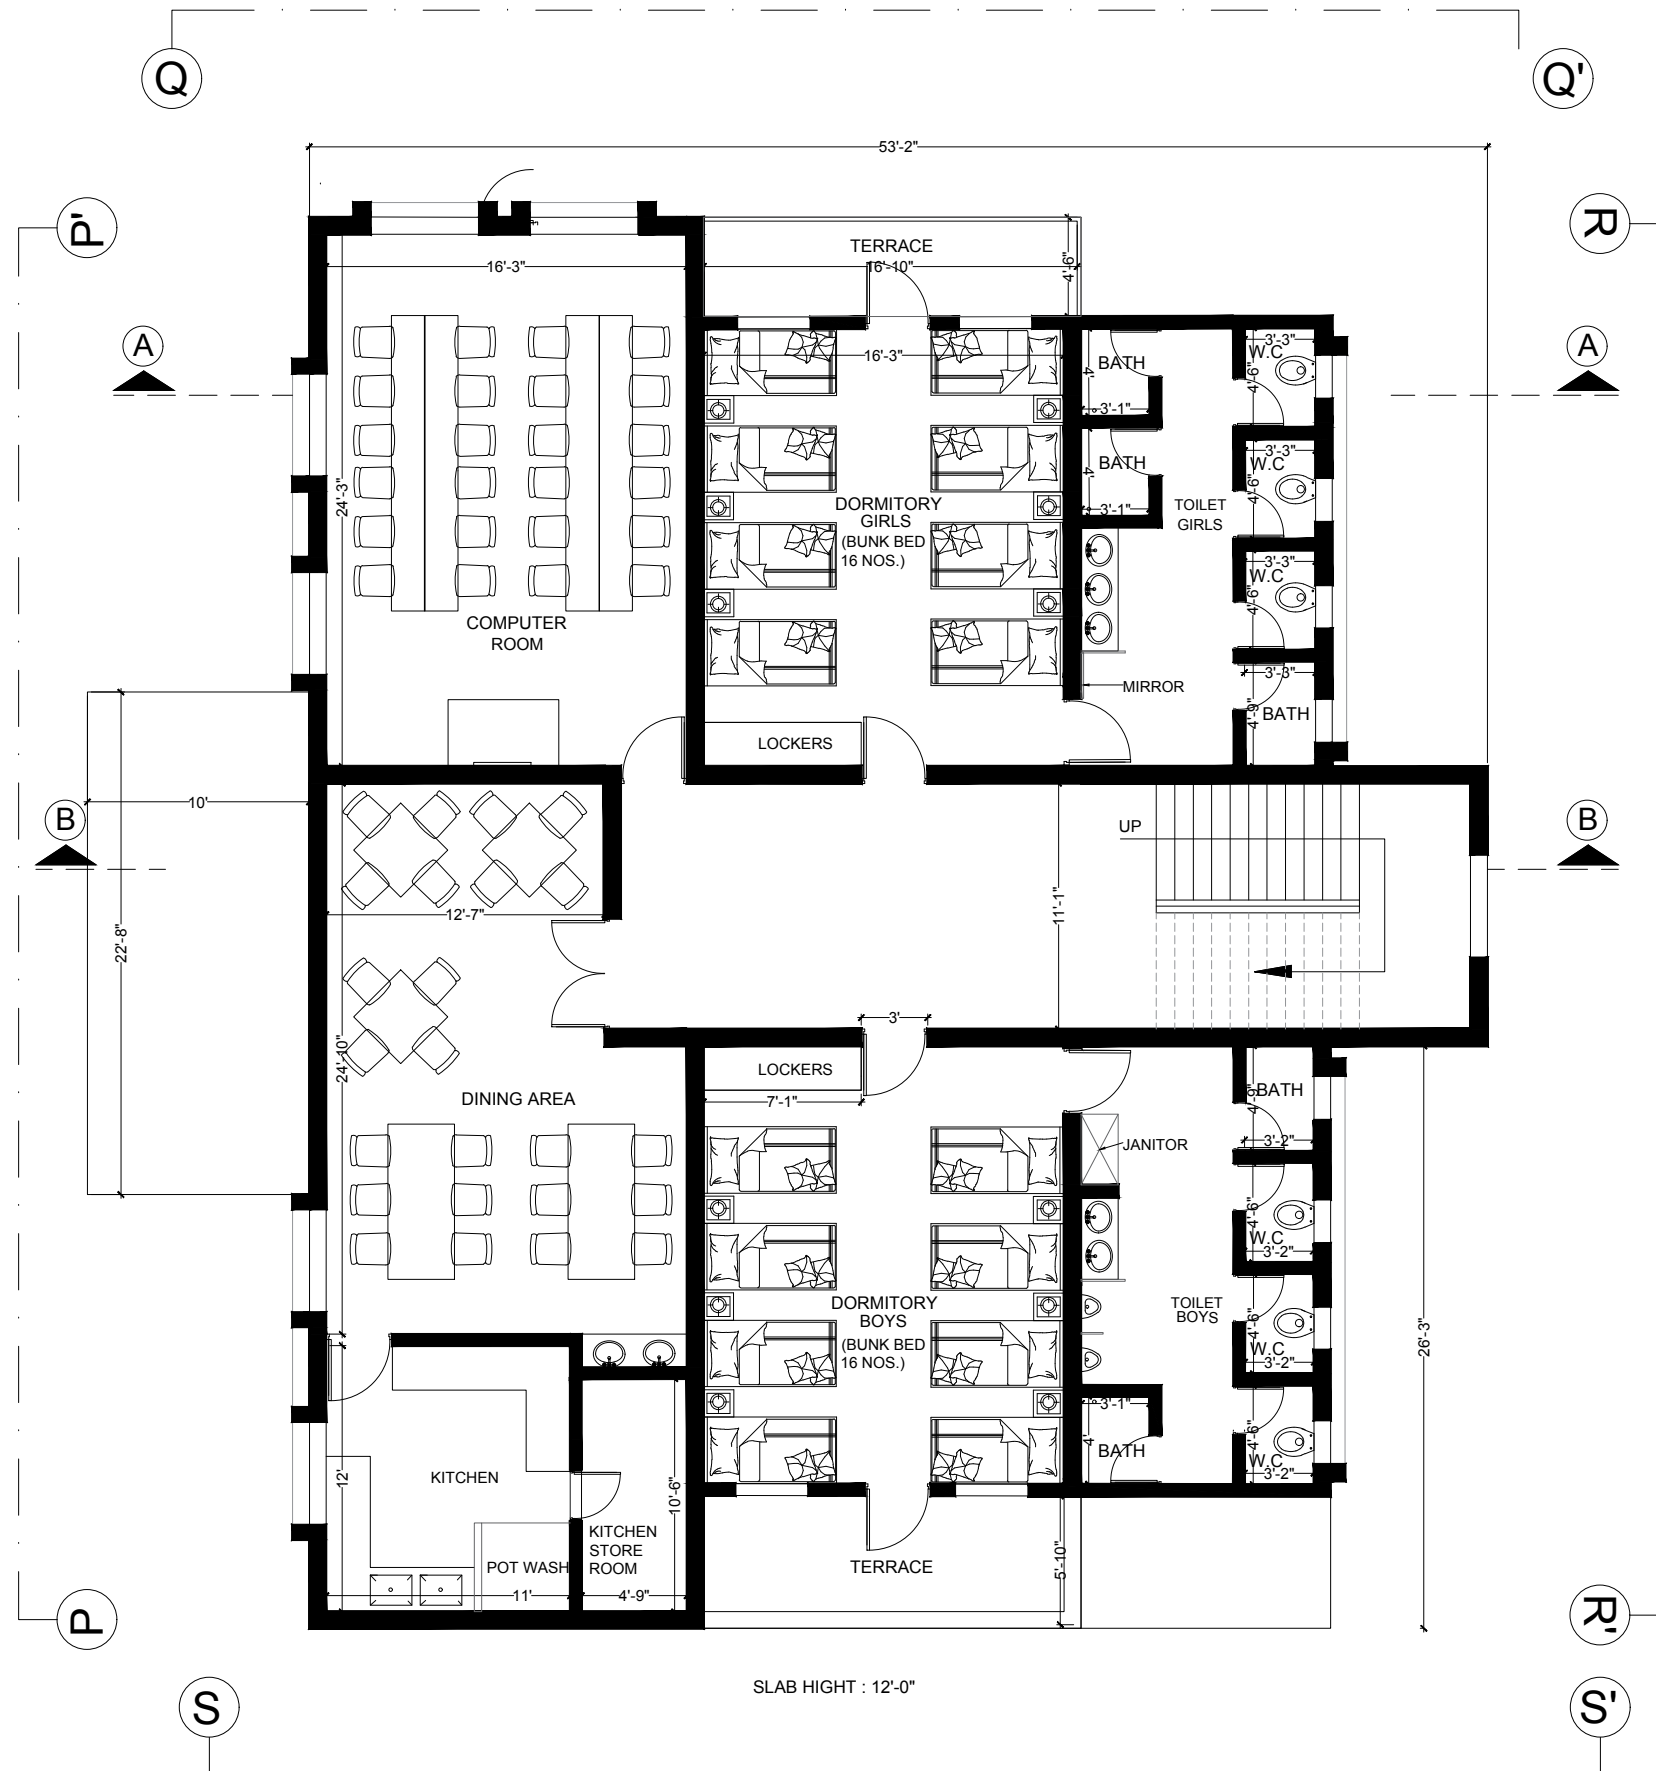

FIRST FLOOR PLAN
(SCALE 1:200)

**PROPOSED CIVIL CONSTRUCTION & SANITARY
WORKS OF RSETI AT CENTRAL BANK OF INDIA,
NAGAON, DHULE, MAHARASHTRA**

NOTE
1) IF THERE IS ANY DISCRPANCY, IT SHALL BE REFERED TO THE ARCHITECT.
2) THIS DRAWING SHALL BE READ IN CONJUNCTION WITH OTHER PERTINENT DRAWINGS.
3) ANY CHANGE REQUIRED SHALL BE CONFIRMED FROM THE ARCHITECT PRIOR TO START THE WORK.
4) THIS DRAWING CANNOT BE USED FOR ANY OTHER PURPOSE OTHER THAN FOR WHICH IT IS HANDED.
5) ALL DIMENSIONS ARE TO BE COUNTER CHECKED ON SITE PRIOR TO START THE WORK ALL WRITTEN DIMENSIONS ARE TO BE FOLLOWED.

NORTH	JOB NO. AR-19/ 2022/24	DRG.NO:- 02
	DRAWN BY:- SUMIT R.	AR. SANDEEP B. GOVALKAR.
	FILE NAME :- CBI-RSETI	COA:- CA/88/11359
	DATE:- 26.02.2022	SCALE: 1:200

SANDEEP GOVALKAR DESIGN ASSOCIATES
ARCHITECTS INTERIORS LANDSCAPE
& PROJECT CONSULTANTS
A3/301-302, SHIVCHHAYA APTS.
GILBERT HILL ROAD, ANDHERI (W.), MUMBAI-400 058.
CONTACT : 9821173563 / 8828121133