

STAMP OF APPROVAL

PROPOSED CIVIL CONSTRUCTION & SANITARY
WORKS OF RSETI AT CENTRAL BANK OF INDIA,
NAGAON, DHULE, MAHARASHTRA

NOTE

- 1) IF THERE IS ANY DISCRPANCY, IT SHALL BE REFERED TO THE ARCHITECT.
- 2) THIS DRAWING SHALL BE READ IN CONJUNCTION WITH OTHER PERTINENT DRAWINGS.
- 3) ANY CHANGE REQUIRED SHALL BE CONFIRMED FROM THE ARCHITECT PRIOR TO START THE WORK.
- 4) THIS DRAWING CANNOT BE USED FOR ANY OTHER PURPOSE OTHER THAN FOR WHICH IT IS HANDED.
- 5) ALL DIMENSIONS ARE TO BE COUNTER CHECKED ON SITE PRIOR TO START THE WORK ALL WRITTEN DIMENSIONS ARE TO BE FOLLOWED.



NORTH

JOB NO. AR-19/ 2022/24

DRG.NO.:- 01

DRAWN BY:- SUMIT R.

AR. SANDEEP B. GOVALKAR.

FILE NAME :- CBI-RSETI

COA:- CA/88/11359


DATE:- 21/06/2022

SCALE: 1:200



SANDEEP GOVALKAR DESIGN ASSOCIATES
ARCHITECTS INTERIORS LANDSCAPE
& PROJECT CONSULTANTS

A3/301-302, SHIVCHHAYA APTS.
GILBERT HILL ROAD, ANDHERI (W.), MUMBAI-400 058.
CONTACT : 9821173563 / 8828121133

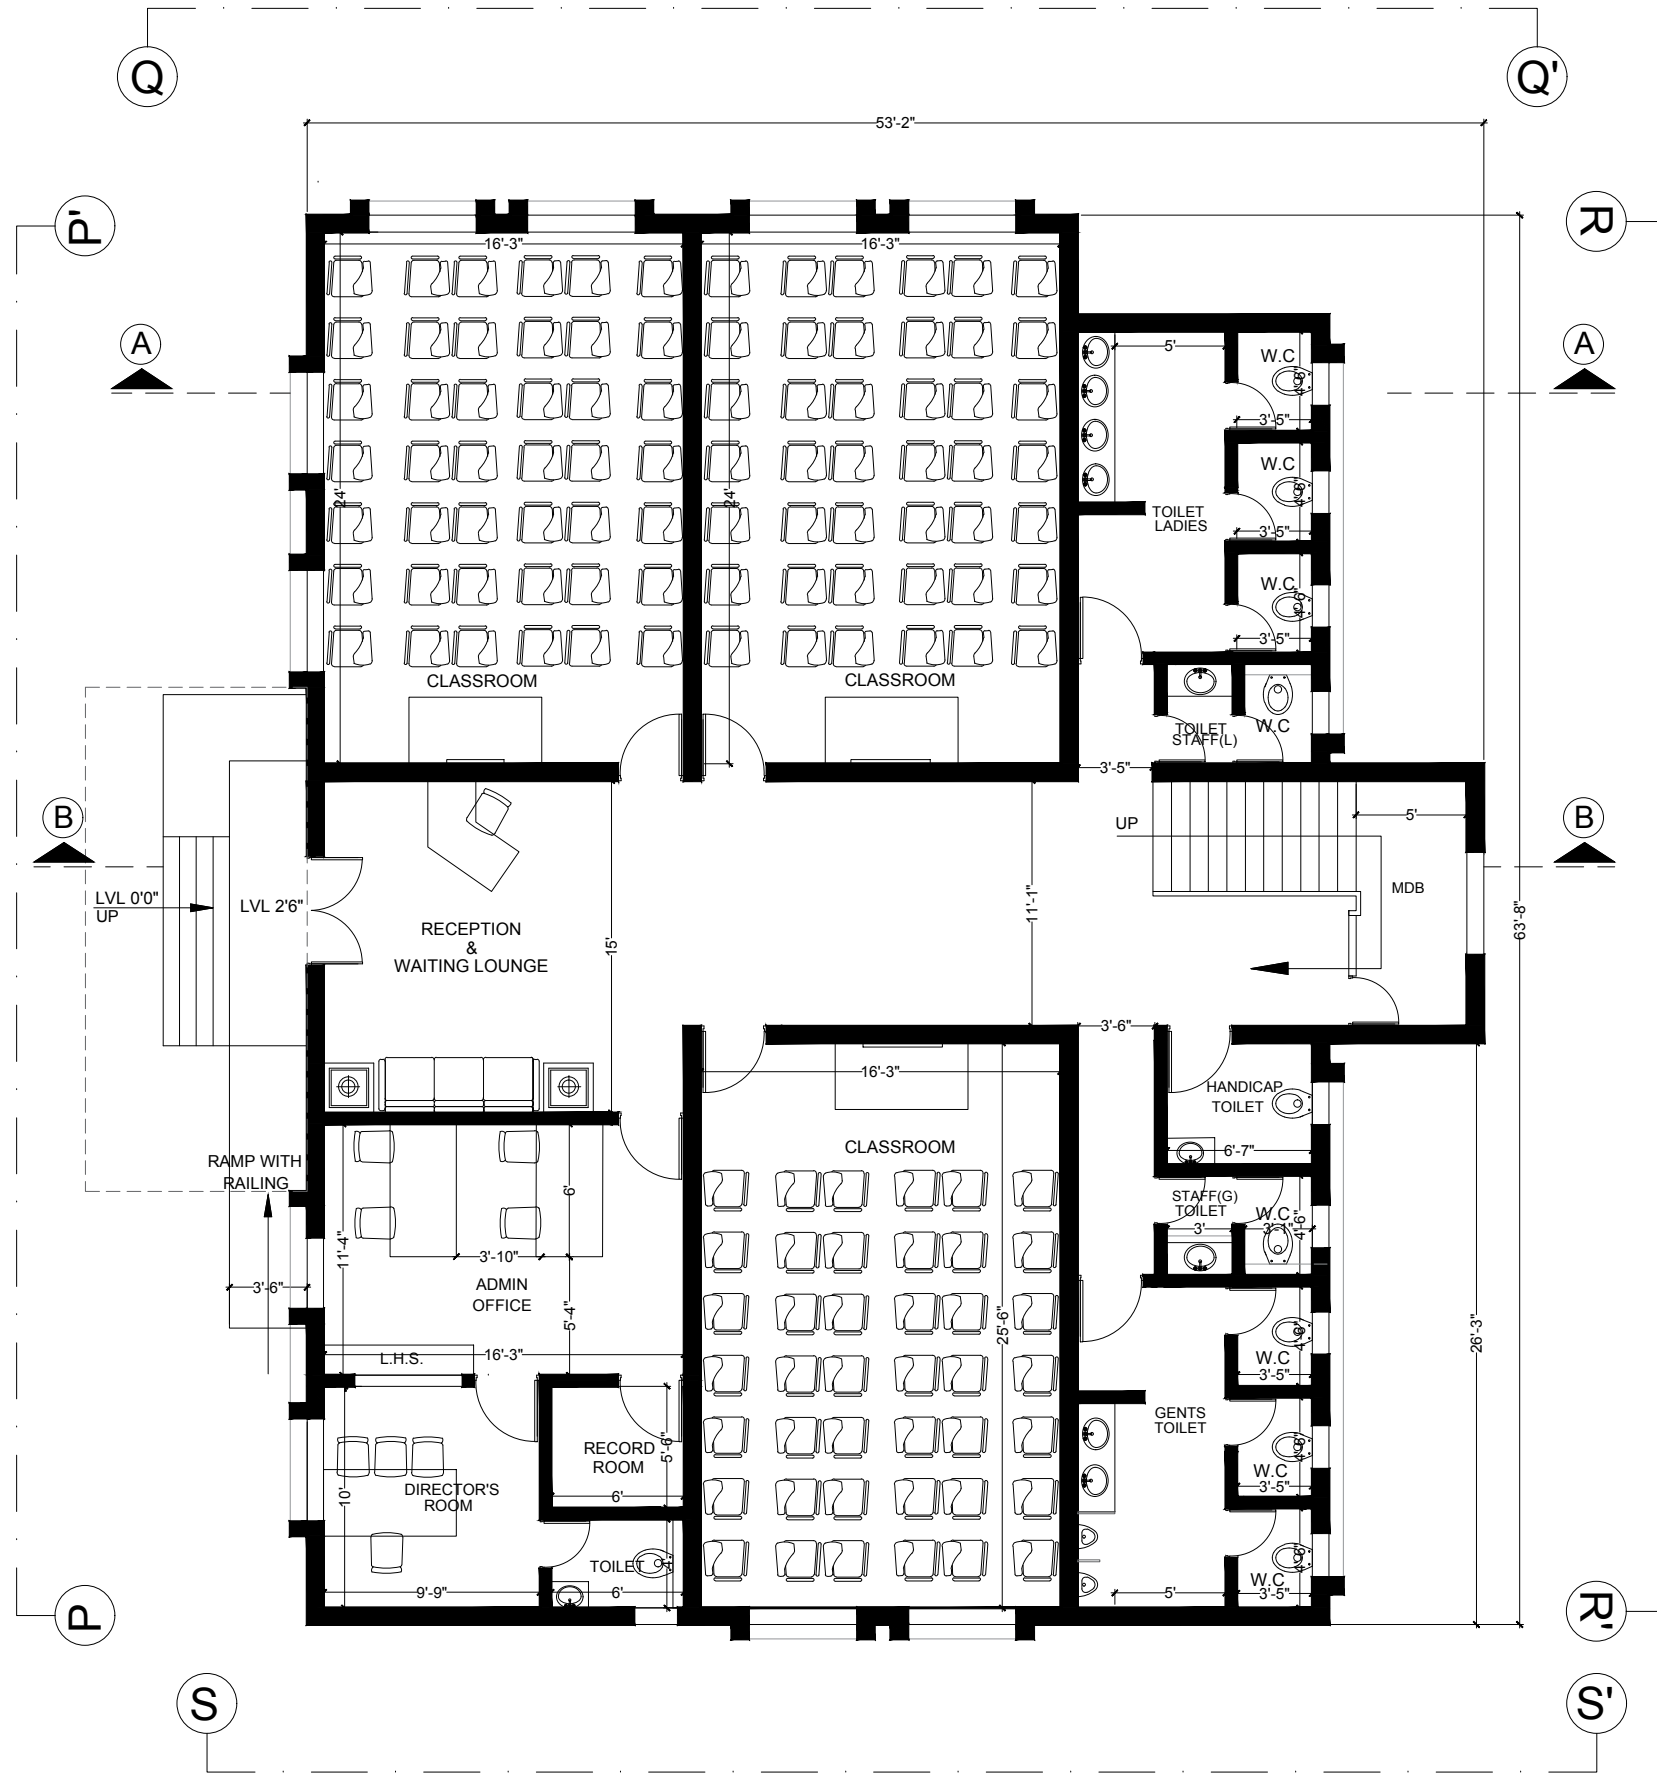

GROUND FLOOR PLAN
(SCALE 1:200)