


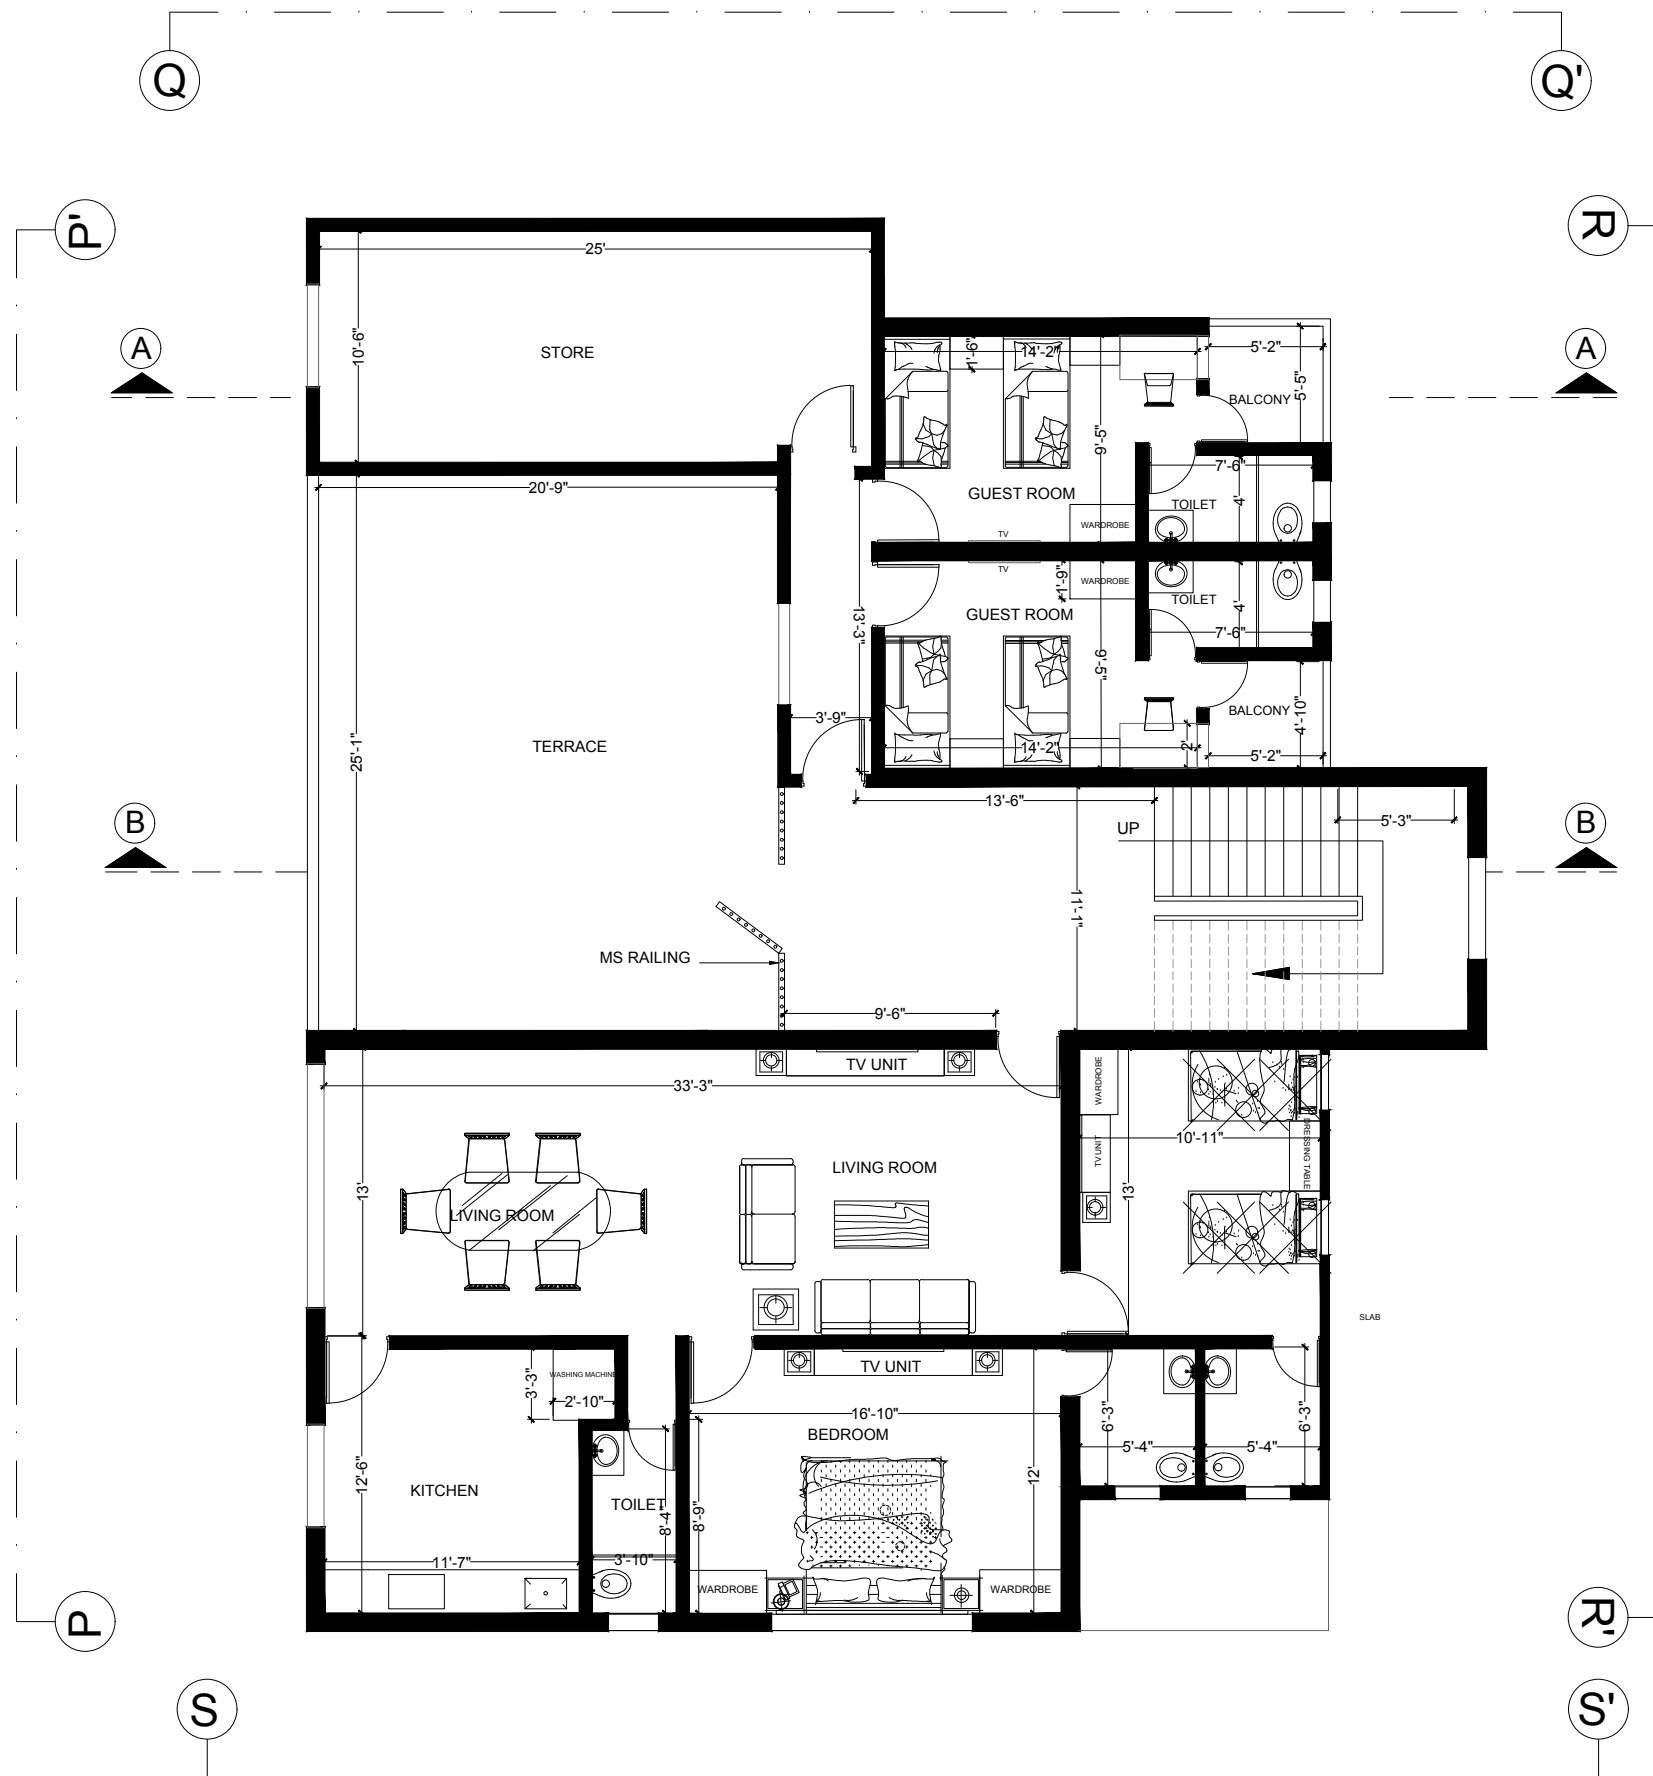

SECOND FLOOR PLAN
(SCALE 1:200)

PROPOSED CIVIL CONSTRUCTION & SANITARY
WORKS OF RSETI AT CENTRAL BANK OF INDIA,
NAGAON, DHULE, MAHARASHTRA

- NOTE
- 1) IF THERE IS ANY DISCRPANCY, IT SHALL BE REFERED TO THE ARCHITECT.
 - 2) THIS DRAWING SHALL BE READ IN CONJUNCTION WITH OTHER PERTINENT DRAWINGS.
 - 3) ANY CHANGE REQUIRED SHALL BE CONFIRMED FROM THE ARCHITECT PRIOR TO START THE WORK.
 - 4) THIS DRAWING CANNOT BE USED FOR ANY OTHER PURPOSE OTHER THAN FOR WHICH IT IS HANDED.
 - 5) ALL DIMENSIONS ARE TO BE COUNTER CHECKED ON SITE PRIOR TO START THE WORK ALL WRITTEN DIMENSIONS ARE TO BE FOLLOWED.

NORTH	JOB NO. AR-19/ 2022/24	DRG.NO.:- 03
	DRAWN BY:- SUMIT R.	AR. SANDEEP B. GOVALKAR.
	FILE NAME :- CBI-RSETI	COA:- CA/88/11359
	DATE:- 21/06/2022	SCALE: 1:200

SANDEEP GOVALKAR DESIGN ASSOCIATES
ARCHITECTS INTERIORS LANDSCAPE
& PROJECT CONSULTANTS
A3/301-302, SHIVCHHAYA APTS.
GILBERT HILL ROAD,ANDHERI (W.),MUMBAI-400 058.
CONTACT : 9821173563 / 8828121133