


OPTION:-01

ROOF HT. 12'-0"

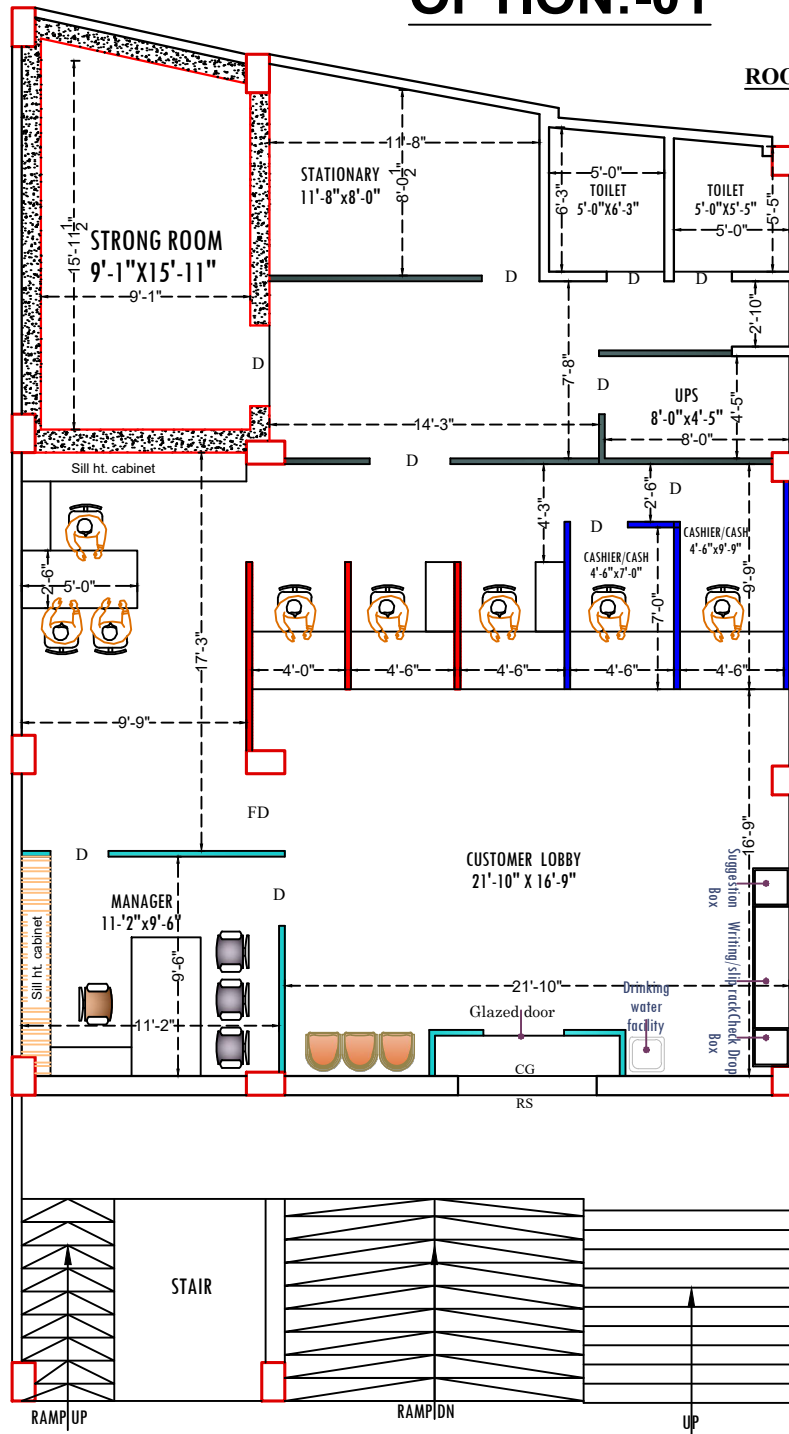

TOTAL CARPET BRANCH
AREA = 1305.00 sq.ft.(Approximate)



GROUND FLOOR PLAN

NOTE	PROJECT:-	REVISION:-	Sheet title :- FURNITURE LAYOUT PLAN			
			No.	Date :-	Scale :-	Date :-
HALF HT. PARTITION	PROPOSED INTERIOR LAYOUT OF CENTRAL BANK INDIA AT- MIRGANJ BRANCH				N.T.S	23/03/2024
SEMI GLAZED FULL HT. PARTITION					Drawn by :-	RAHUL SINGH
SOLID FULL HT. PARTITION					Checked by :-	Ar. Anshu Koundar
7' HT. PARTITION					Architects :- ARTCON DESIGN CONSULTANTS ARCHITECTS ENGINEERS INTERIOR DESIGNERS COMPUTER AIDED DESIGN G-04 Laxmi Palace, Mitra Compound, Boring Road - Patna - 800001 +91 9931723771 amtkumar73@gmail.com +91 9386717726 artcondesignconsultants.com	