


NOTE: FLOOR TILES NEEDS TO BE DONE BY THE LANDLORD.

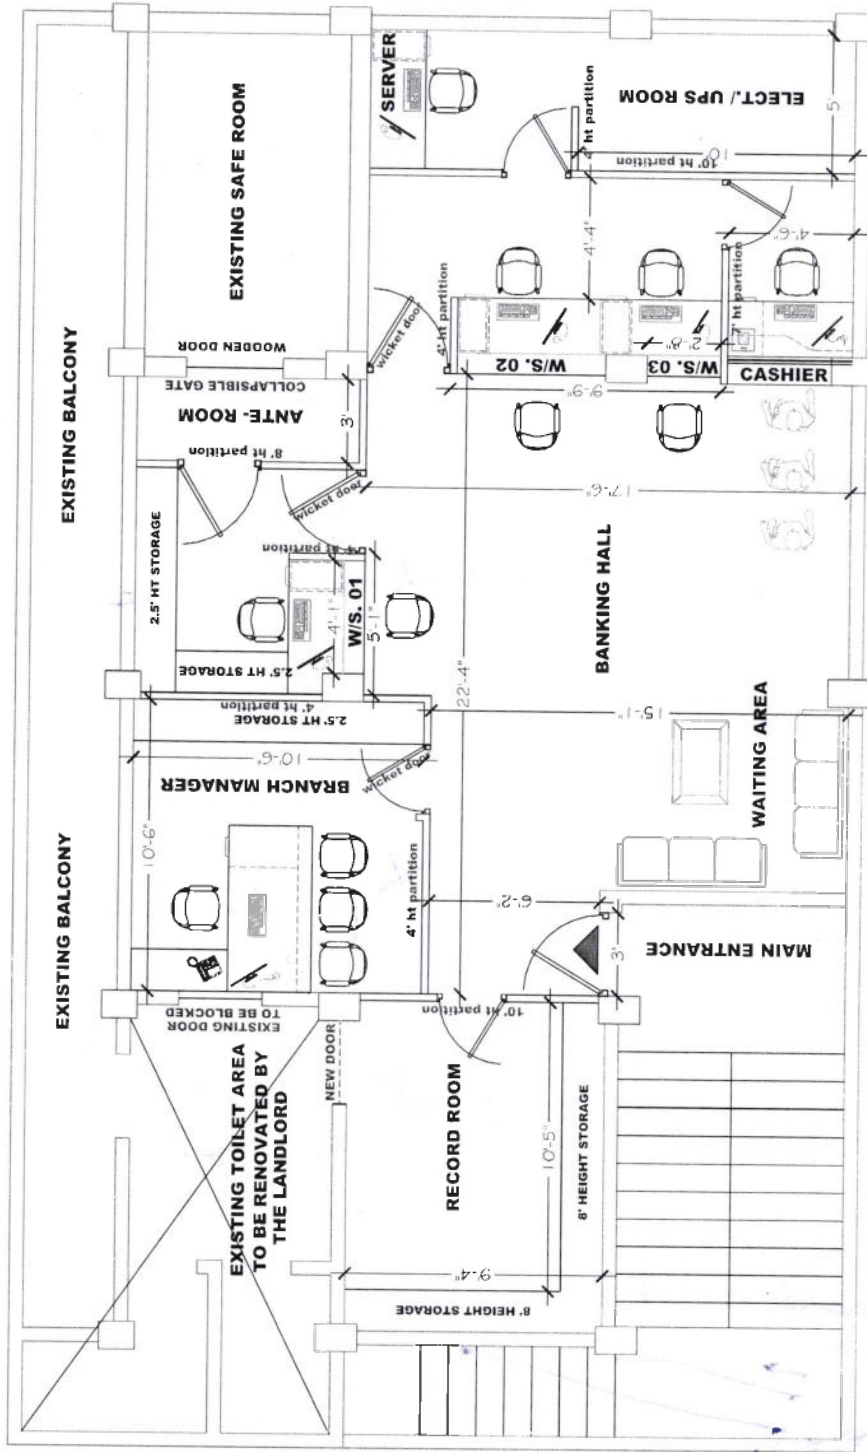

PROPOSED LAYOUT PLAN OF KATHIATOLI BRANCH (1ST FLOOR), KATHIATOLI, ASSAM

EmSall



DRAWING NO. 01

Ar. Awadhesh Shah

Date:- 19-05-2024

Mr. Aradresh Shah
Chief Architect


ArchTech
 Flat 10, 62, Auen Enclave, On Path,
 (Opp) Sunbelt The Convent School,
 Ayer Chuan, Gurupada-781035

Contact us on - 91-719251-05165
 Email: awdarchtech@1123@gmail.com

NOTE: THIS DRAWING IS A COPYRIGHT. CONTENTS OF THE DRAWING OR PART THEREOF MAY NOT BE USED OR REPRODUCED WITHOUT THE PERMISSION OF M/S. ARCHTECH.

NOTE: FLOOR TILES NEEDS TO BE DONE BY THE LANDLORD.

<-----ROAD----->

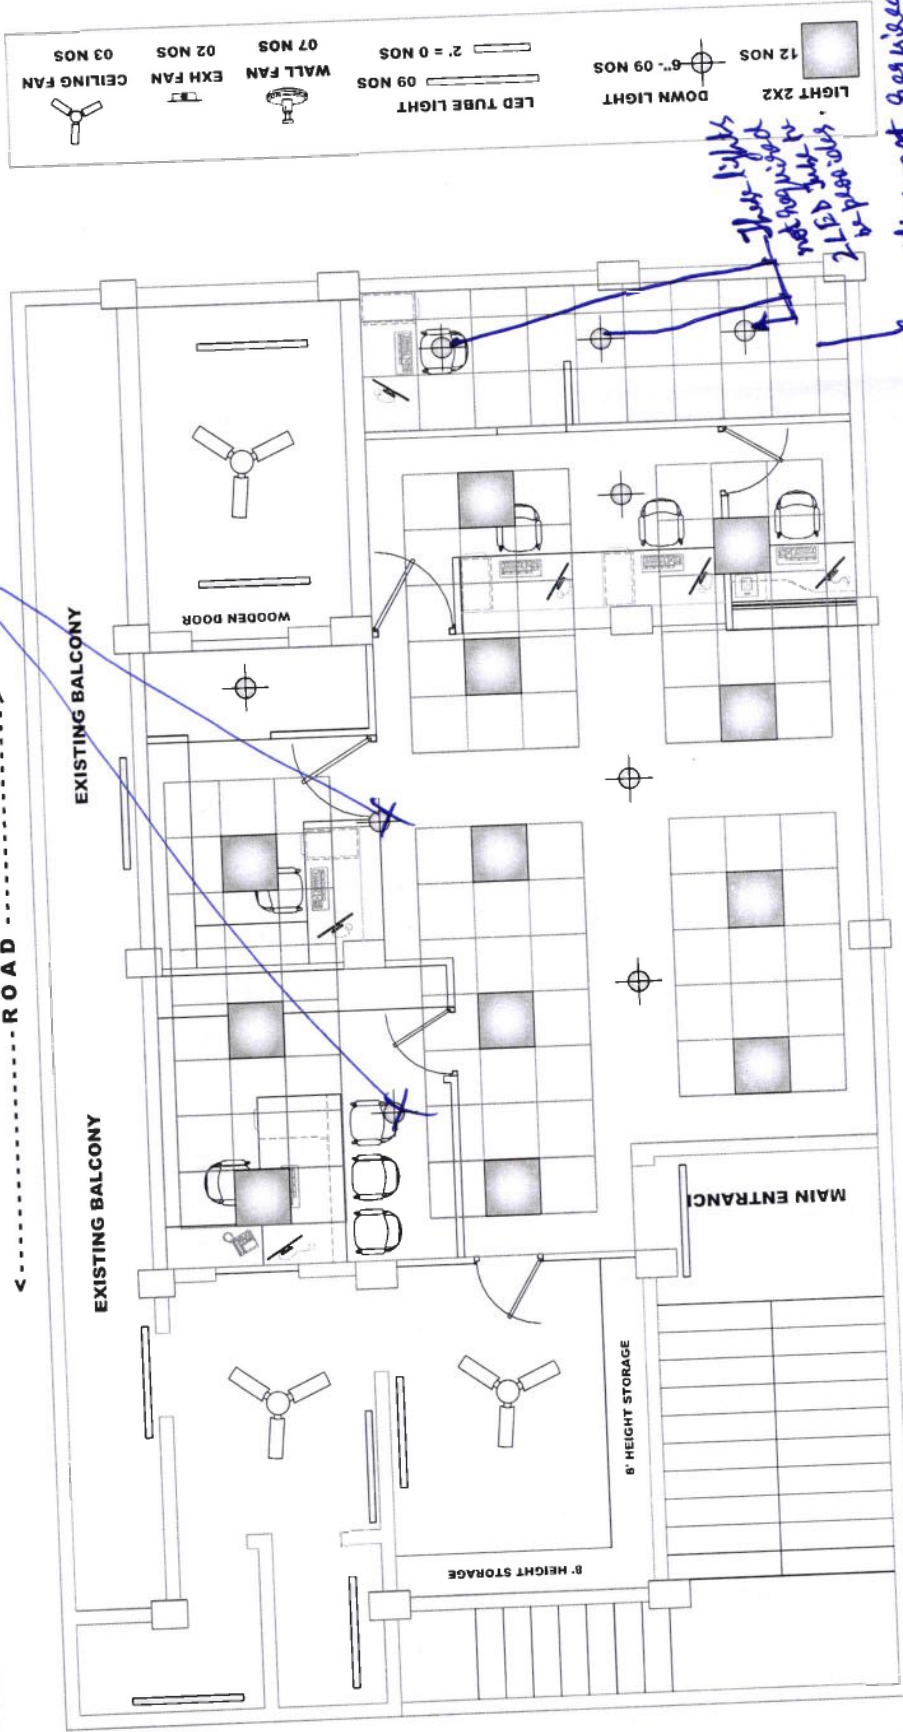

PROPOSED FLOOR PLAN OF KATHIATOLI BRANCH (1ST FLOOR), KATHIATOLI, ASSAM

PROJECT
DETAIL

PROPOSED FLOOR PLAN OF KATHIATOLI BRANCH
CLIENT: CENTRAL BANK OF INDIA, UPPER ASSAM REGIONAL OFFICE
CHANDRA BHAVAN, NEHRU PARK, JORHAT-785 001 (ASSAM)

DRAWING FOR APPROVAL

DRAWING NO. 01

DIRECTION

Project dealt by:
Ar. Awadhesh Shah

Carpet area: SFT
Date:- 19-05-2024

SEAL & SIGNATURE

Ar. Awadhesh Shah
(Chief Architect)
M/S. ArchTech

FIRM'S NAME & ADDRESS

ArchTech
11B/7A, E-2, 2nd Floor, Om Park,
GPO, Sarabai, The Gurdial Sarda,
Jorhat, Assam, India-785 005
Contact No:- 91-7855-05 105
Email ID: awadheshshah12@gmail.com

