


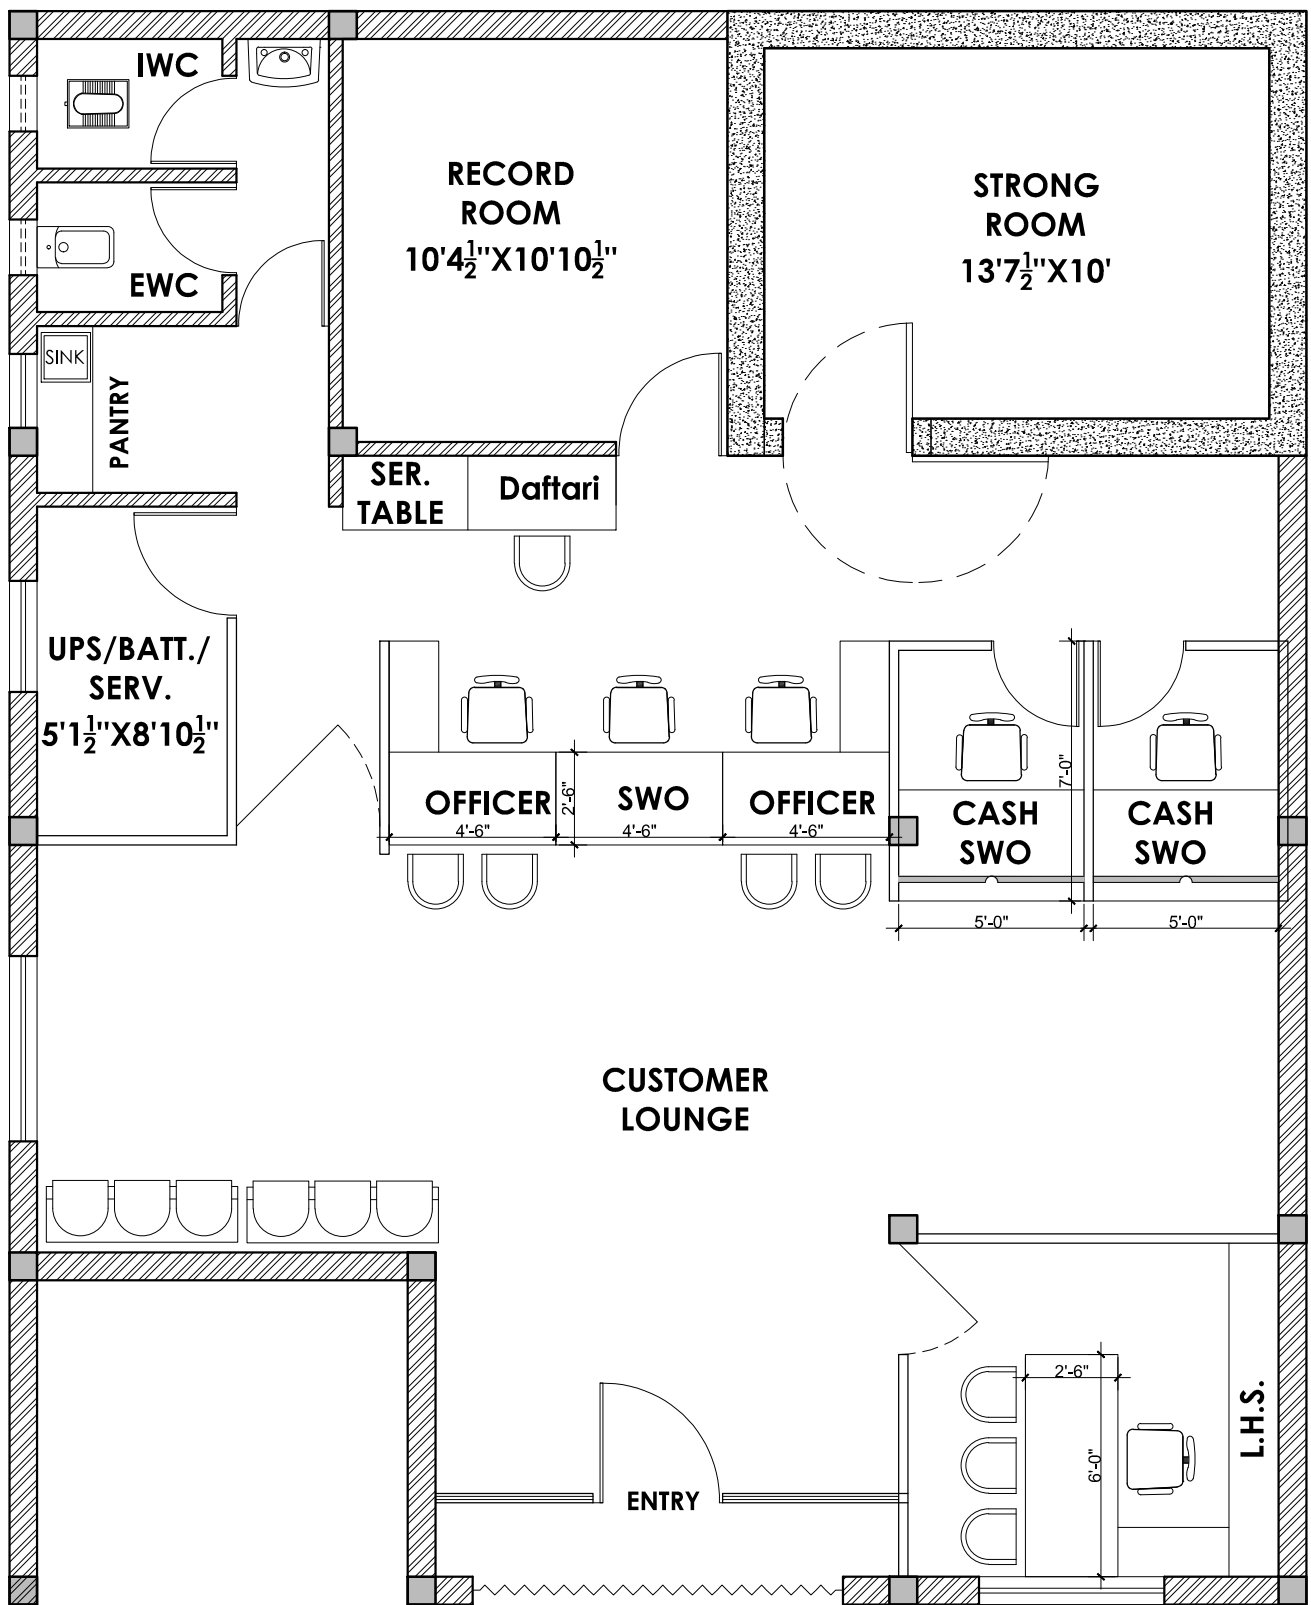

FURNITURE LAYOUT PLAN FOR B/O KATHERI

