


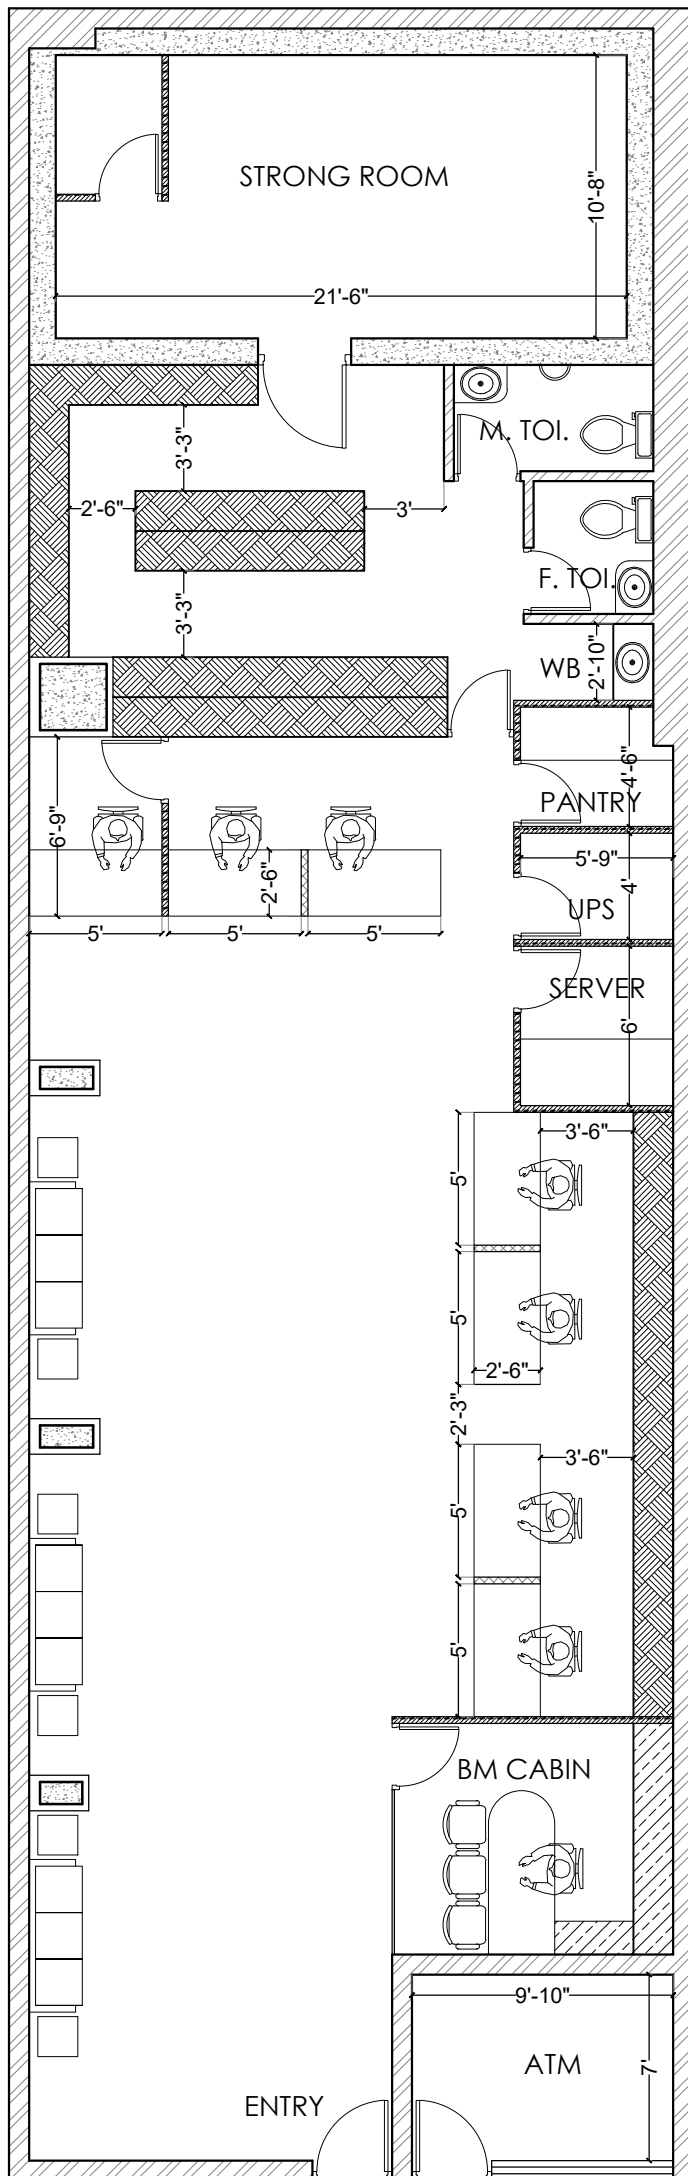

SOUTH EXTENSION

LEGENDS

RCC WALL / COLUMN



FULL HT CUPBOARDS



LOW HT CUPBOARDS



FULL HEIGHT PARTITION



LOW HEIGHT PARTITION

