


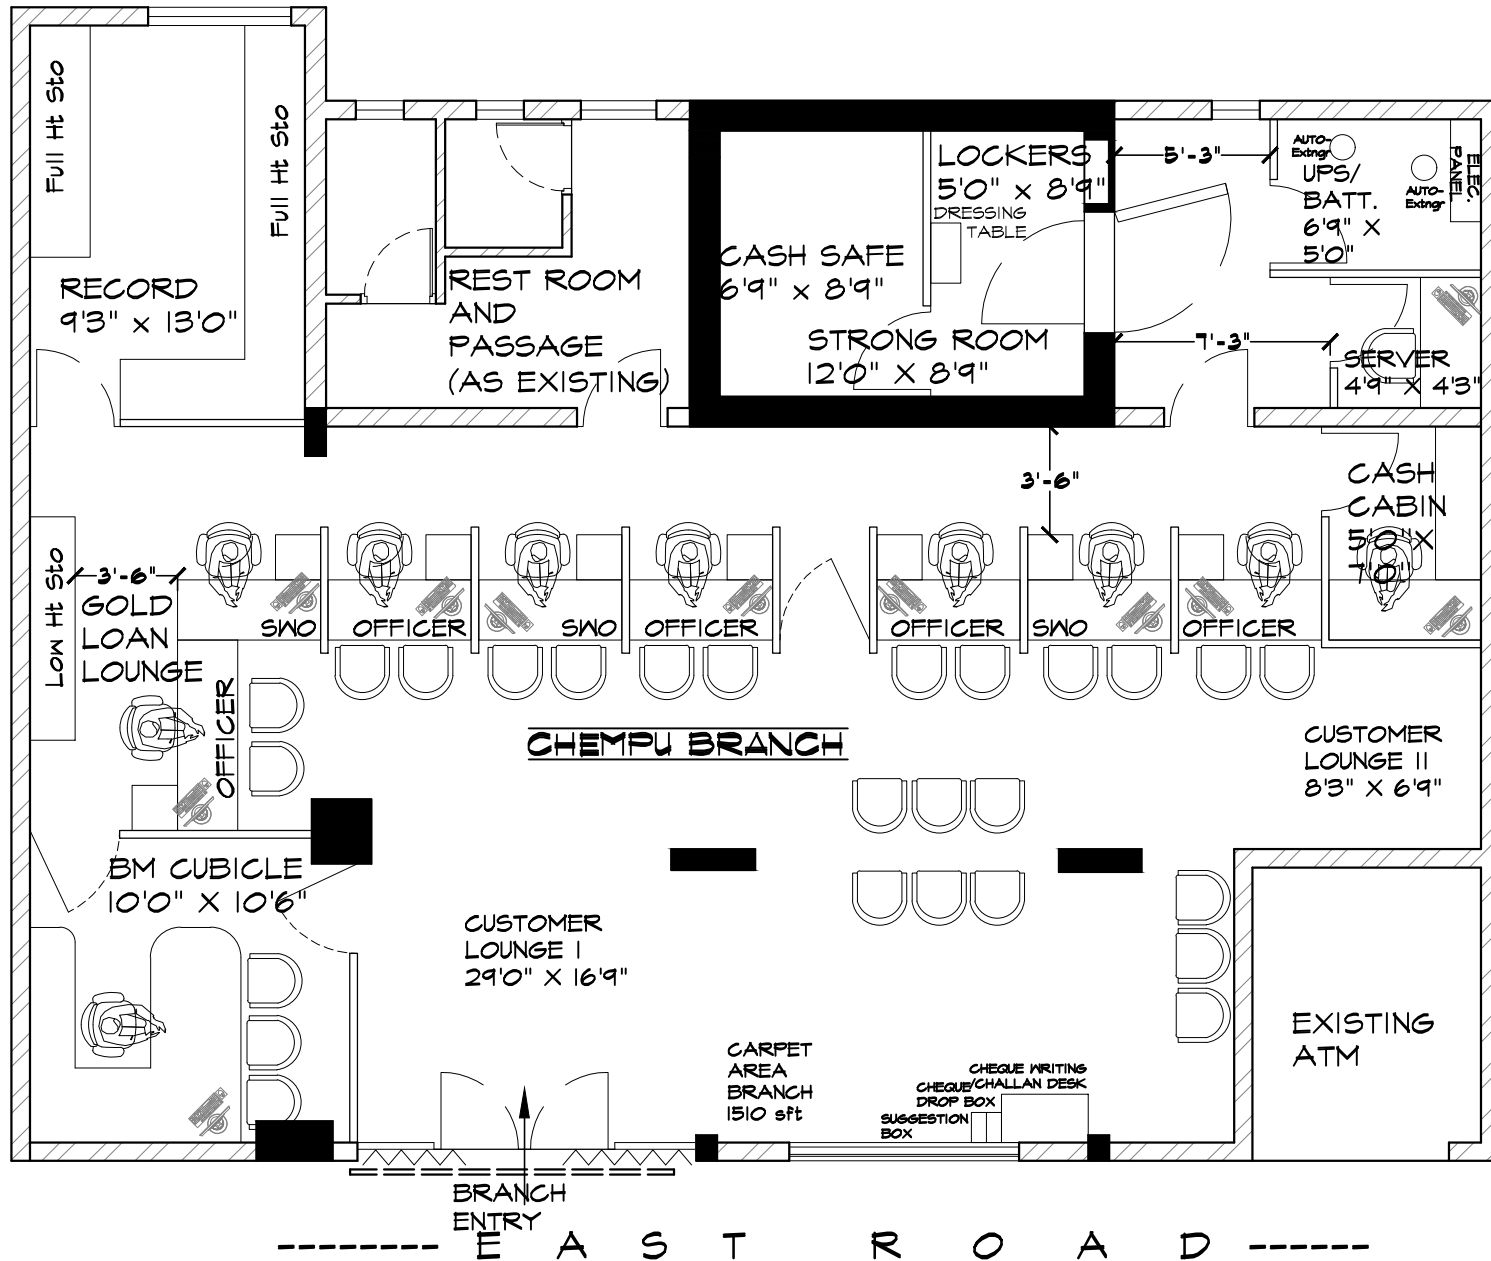

PROPOSED GROUND FLOOR LAYOUT OF EXISTING PREMISES OF CHEMPU BRANCH

CBI - CHEMPU BRANCH, KOCHI REGION

