


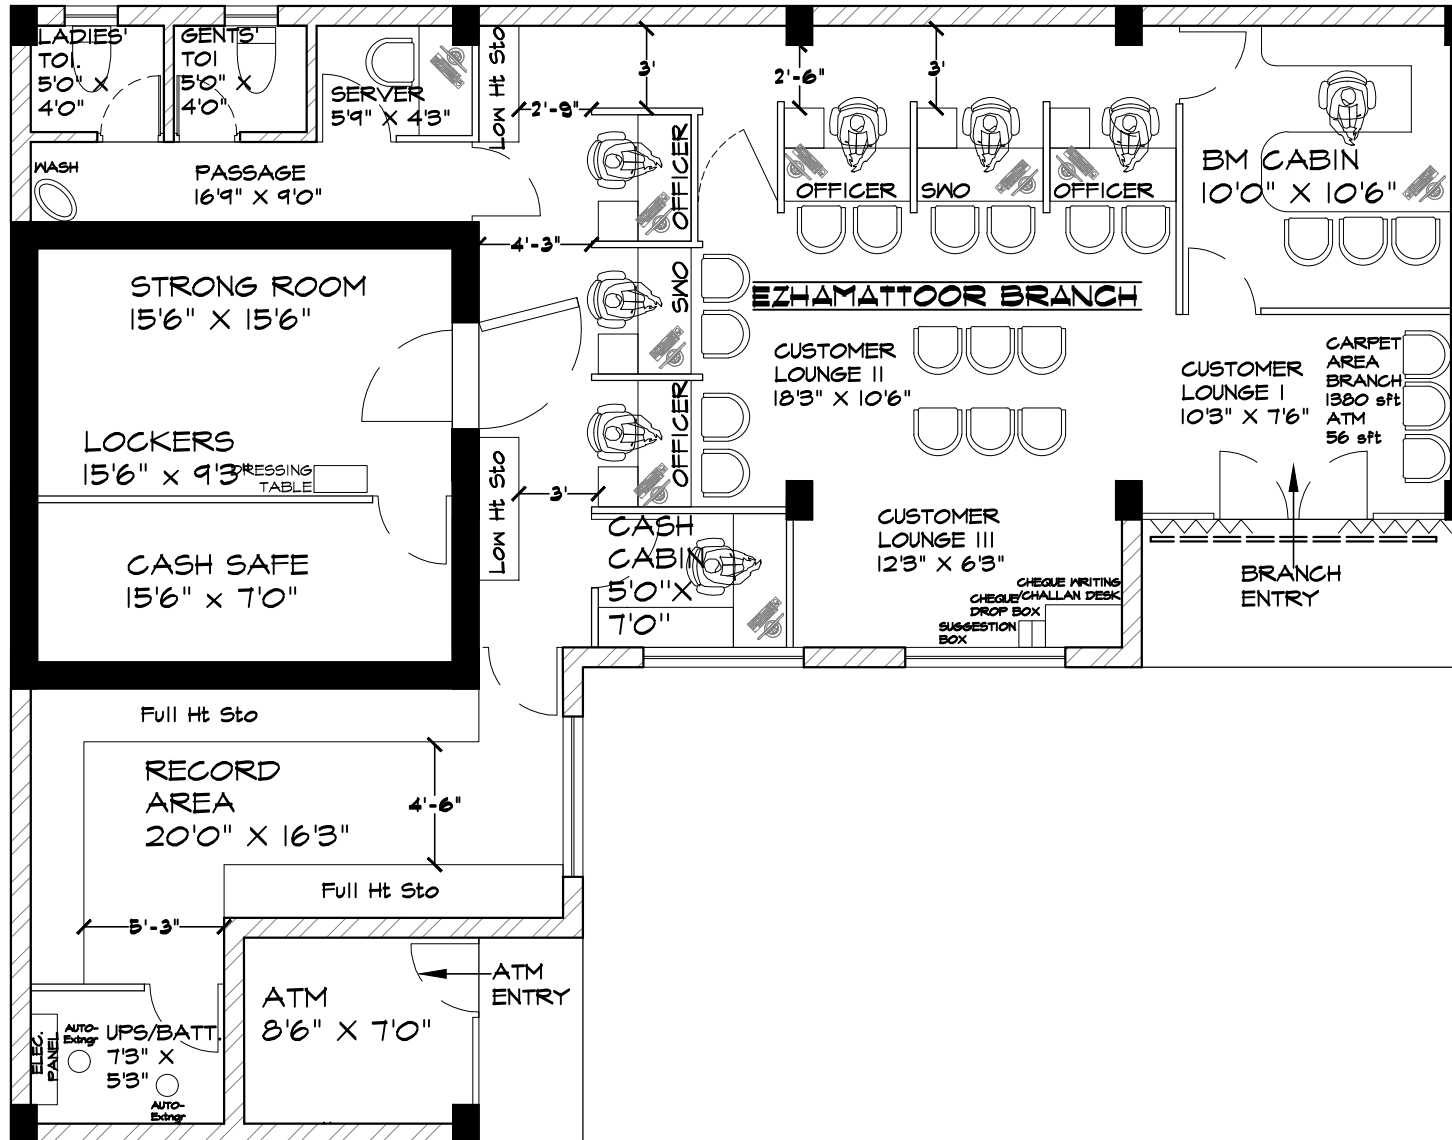

----- W E S T R O A D -----

PROPOSED GROUND FLOOR LAYOUT OF NEW PREMISES FOR EZHAMATTOOR BRANCH

CBI - EZHAMATTOOR BRANCH, TRIVANDRUM REGION

