


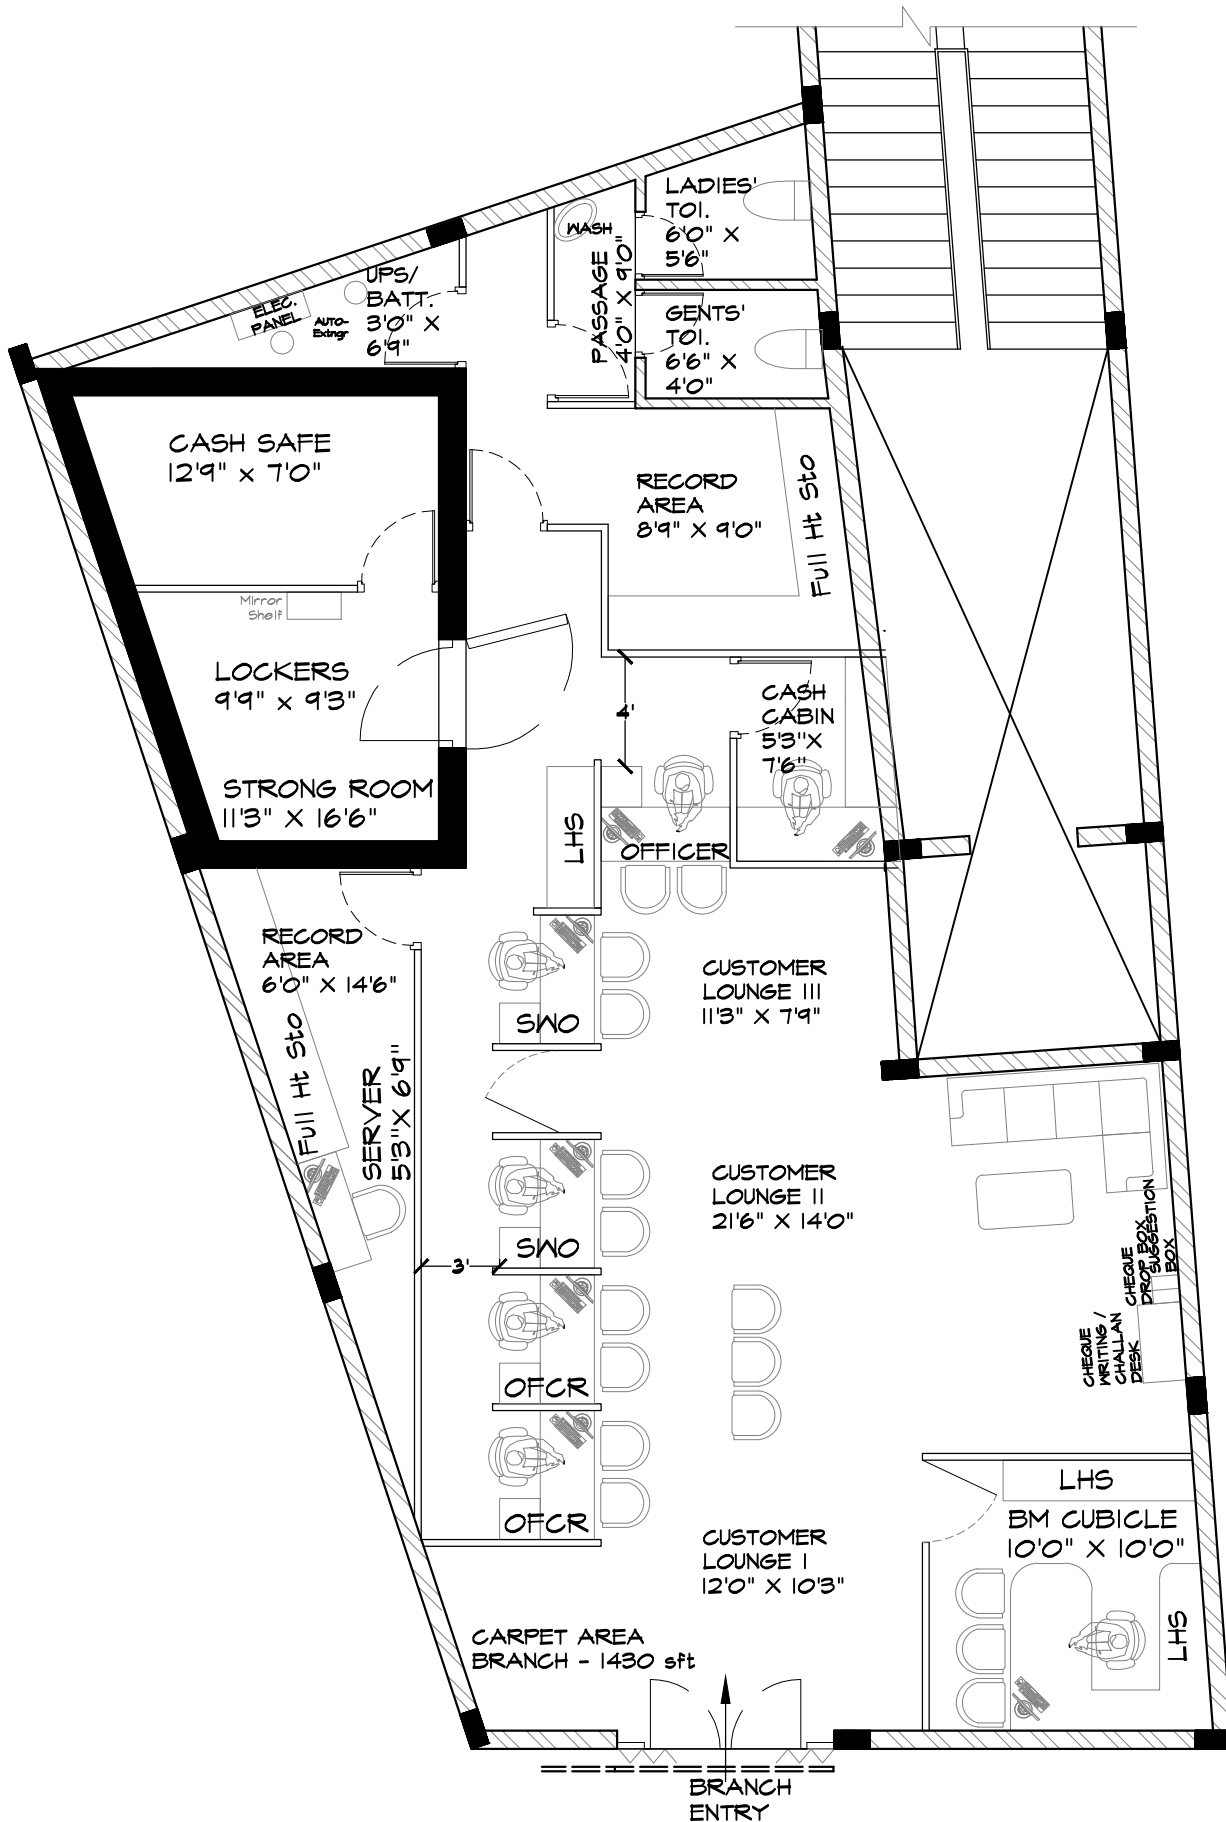

PROPOSED GROUND FLOOR LAYOUT OF PREMISES FOR VADAKARA NEW BRANCH

CBI - VADAKARA BRANCH, KOCHI REGION

