



SYMBOL	LEGEND
	CELLING FAN
	SPLIT A.C
	DISTRIBUTION BOARD (FLUSH MOUNTED)
	DISTRIBUTION BOARD (SURFACE MOUNTED)
	TUBE LIGHT
	WALL LIGHT
	BUCKET FAN
	EXHAUST FAN

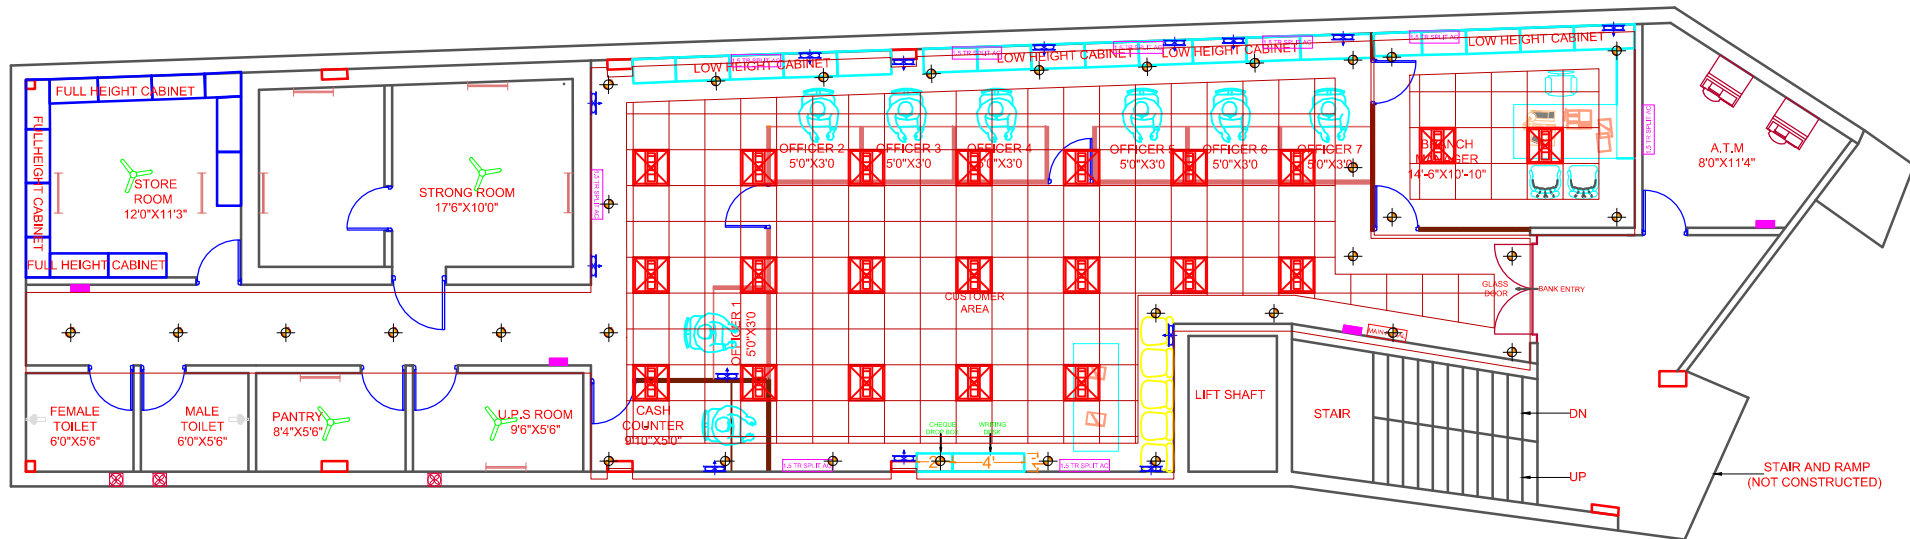

PROJECT:
PROPOSED SARAI DHELA BRANCH
LAYOUT OF CENTRAL BANK OF INDIA
AT DHANBAD


SHEET TITLE:
ELETRICAL LAYOUT PLAN

DLT: Ar. A.K.SINGH
DRAWN BY: SAURAV KR.

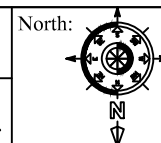

DRG. NO.
CP 01

DATE:
07.01.2026

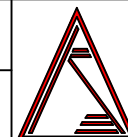

AKS DESIGN
ARCHITECTS ENGINEERS VALUERS ESTIMATORS INTERIOR DESIGNERS
INDRAPURI, SHIV MANDIR ROAD, PATNA 800024
Mob. 9835812470, email. ar.aks@yahoo.com, website. www.aksdesign.in