


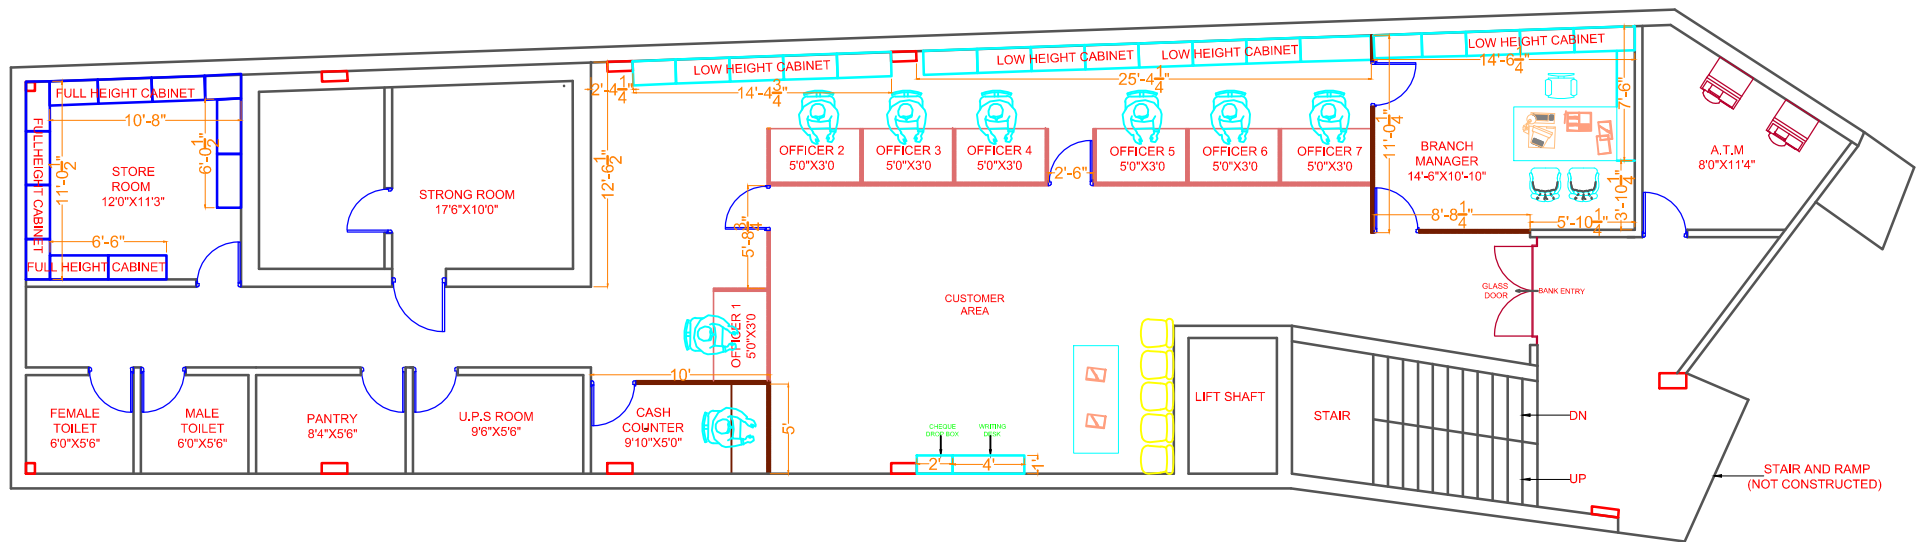


PROJECT:
PROPOSED SARAI DHELA BRANCH
LAYOUT OF CENTRAL BANK OF INDIA
AT DHANBAD

SHEET TITLE:
LAYOUT PLAN


DLT:
Ar. A.K.SINGH

DRAWN BY:
SAURAV KR.

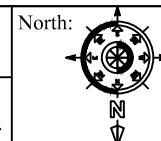

DRG. NO.
CP 01R1

DATE:
07.01.2026

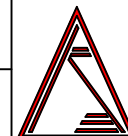

AKS DESIGN
ARCHITECTS ENGINEERS VALUERS ESTIMATORS INTERIOR DESIGNERS
INDRAPURI, SHIV MANDIR ROAD, PATNA 800024
Mob. 9835812470, email. ar.aks@yahoo.com, website. www.aksdesign.in