


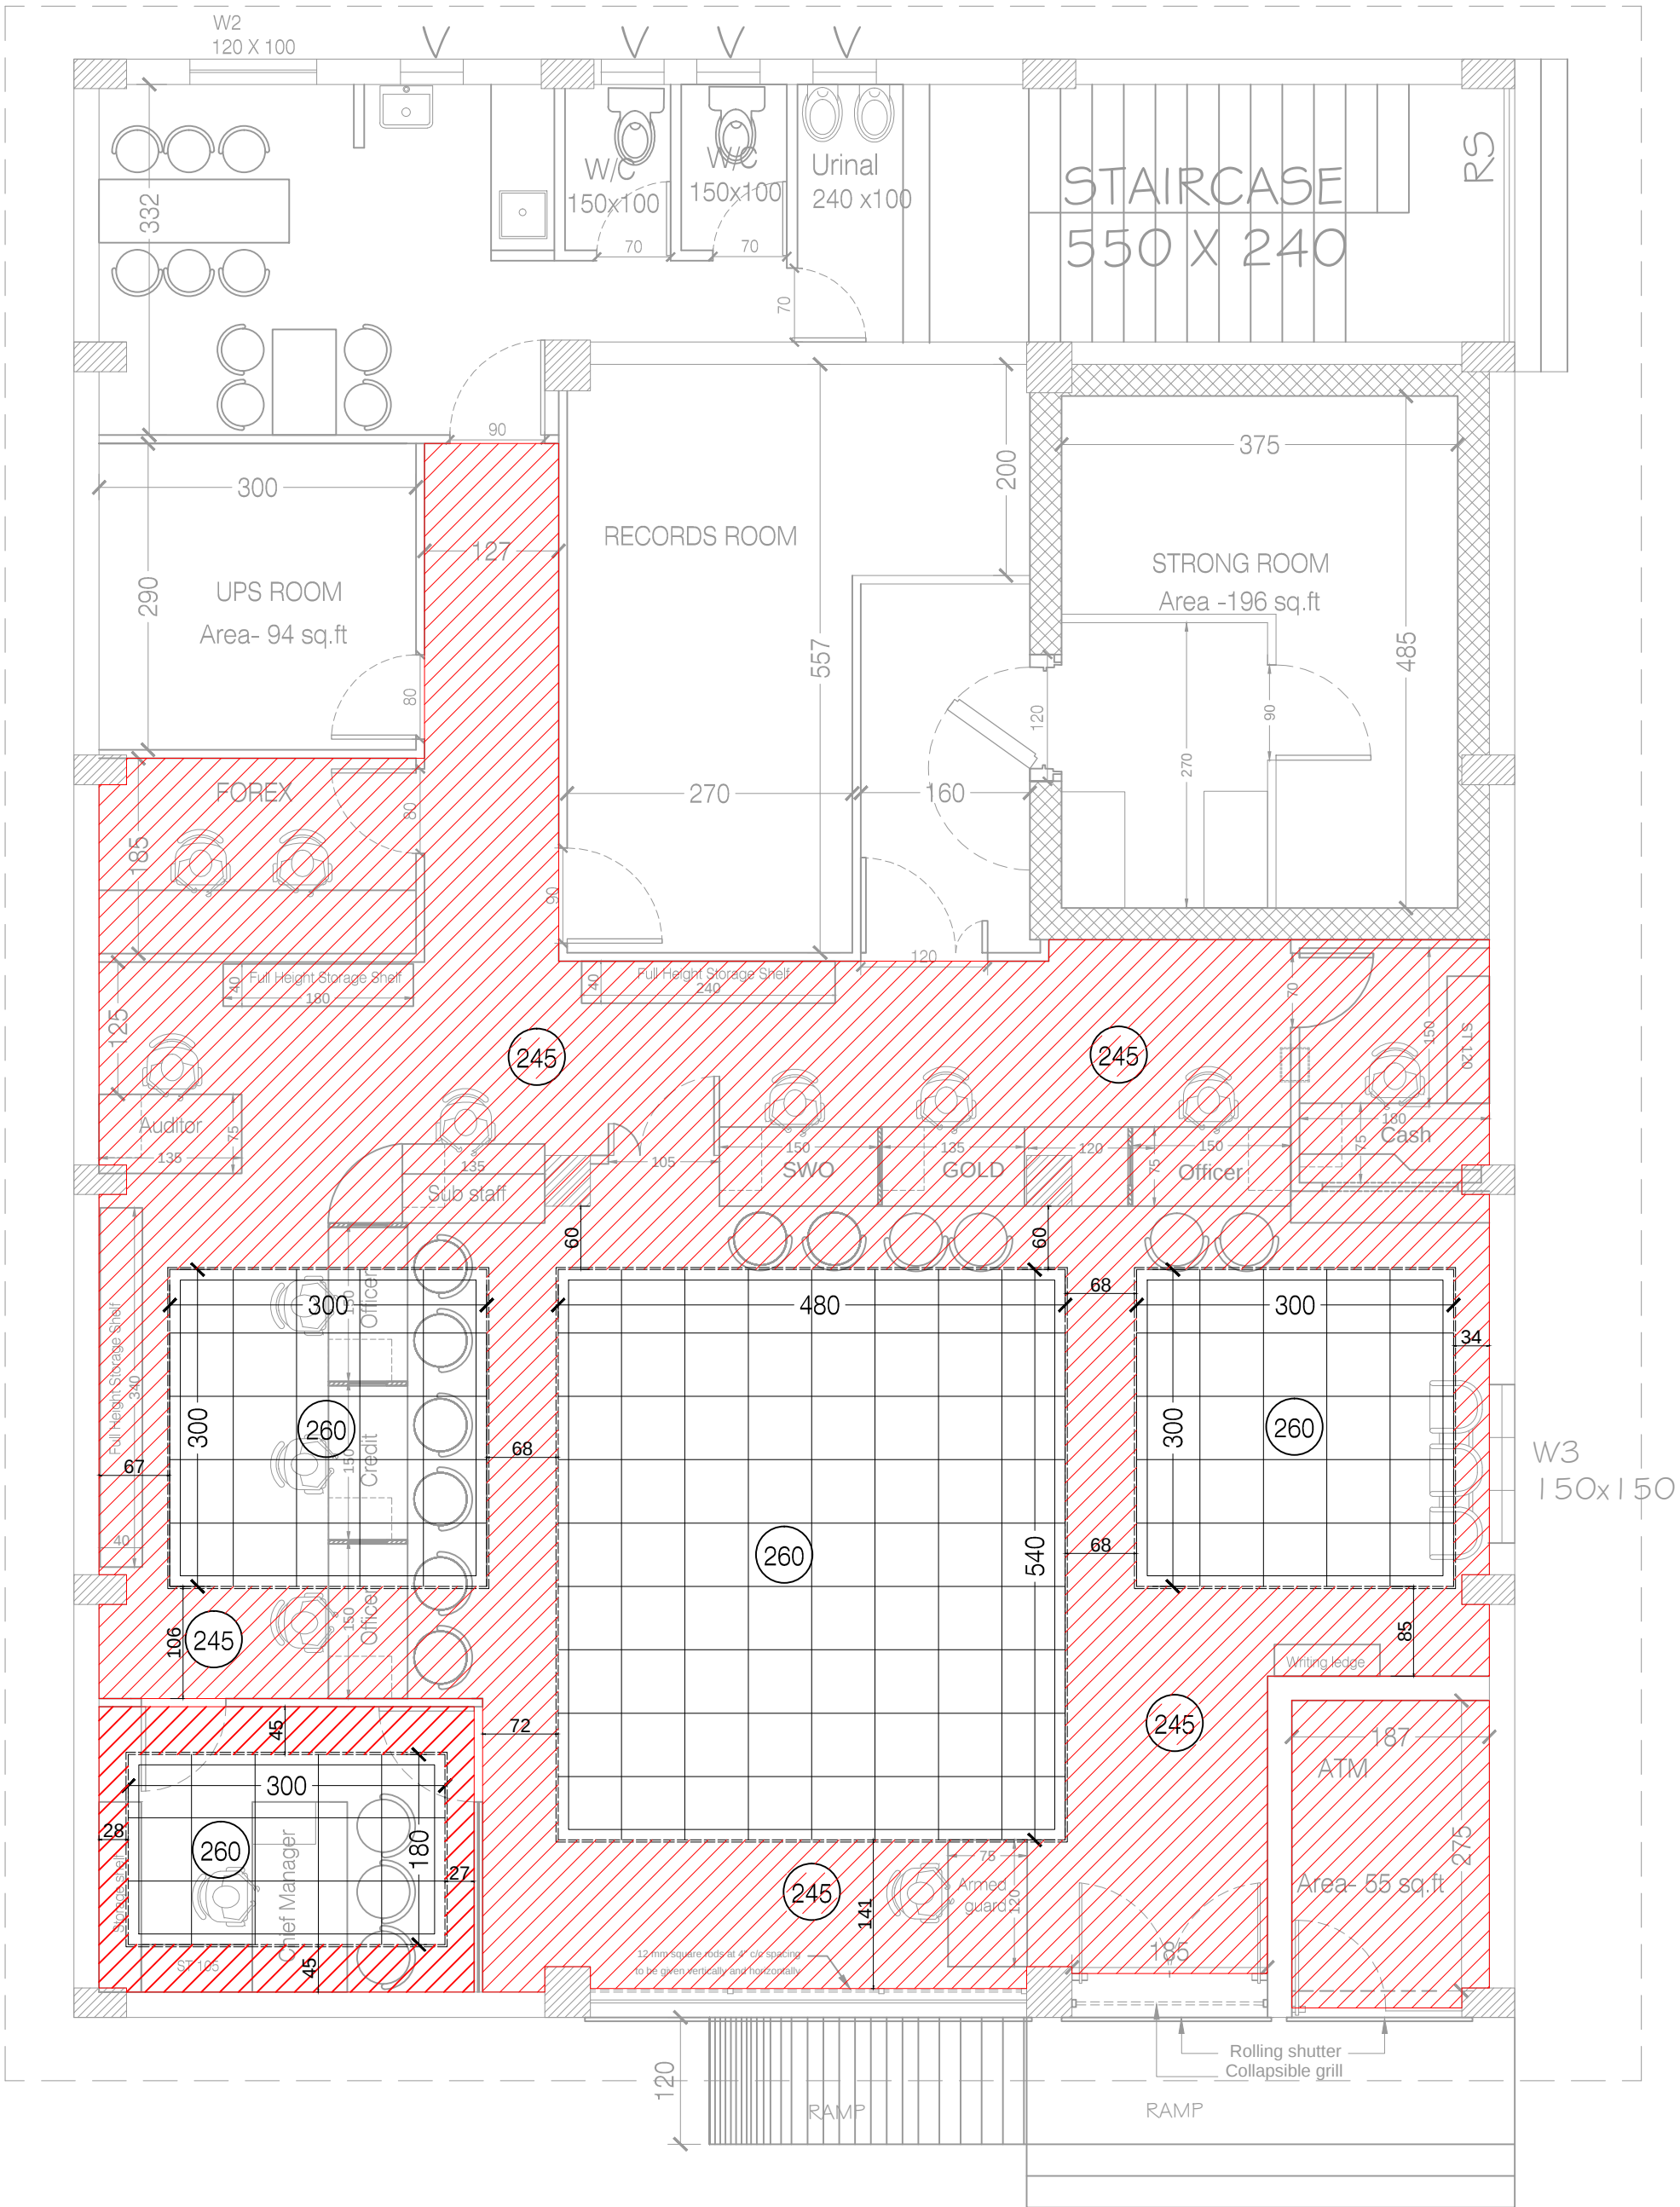

IF ANY MISMATCH IN THE DIMENSIONS HAS TO BE CLARIFIED WITH THE ENGINEER IN CHARGE & ARCHITECT

Proj. No
CBI 02/26-27

PROJECT TITLE

CENTRAL BANK OF INDIA - ALAPPUZHA BRANCH

Drg.No
02

DRAWING TITLE

FALSE CEILING LAYOUT

DATE : 17 - 03 - 26

DRAWN : SHAJIRA

SCALE:

CHECKED: DAK

REVISION

ALL DIMENSIONS ARE IN CENTIMETRES

North direction:



Architect:

Devi Anilkumar,
1st Floor, 'VASUDHA'
Main Road, KOWDIAR,
Trivandrum 695003
Tel: +914712439222