


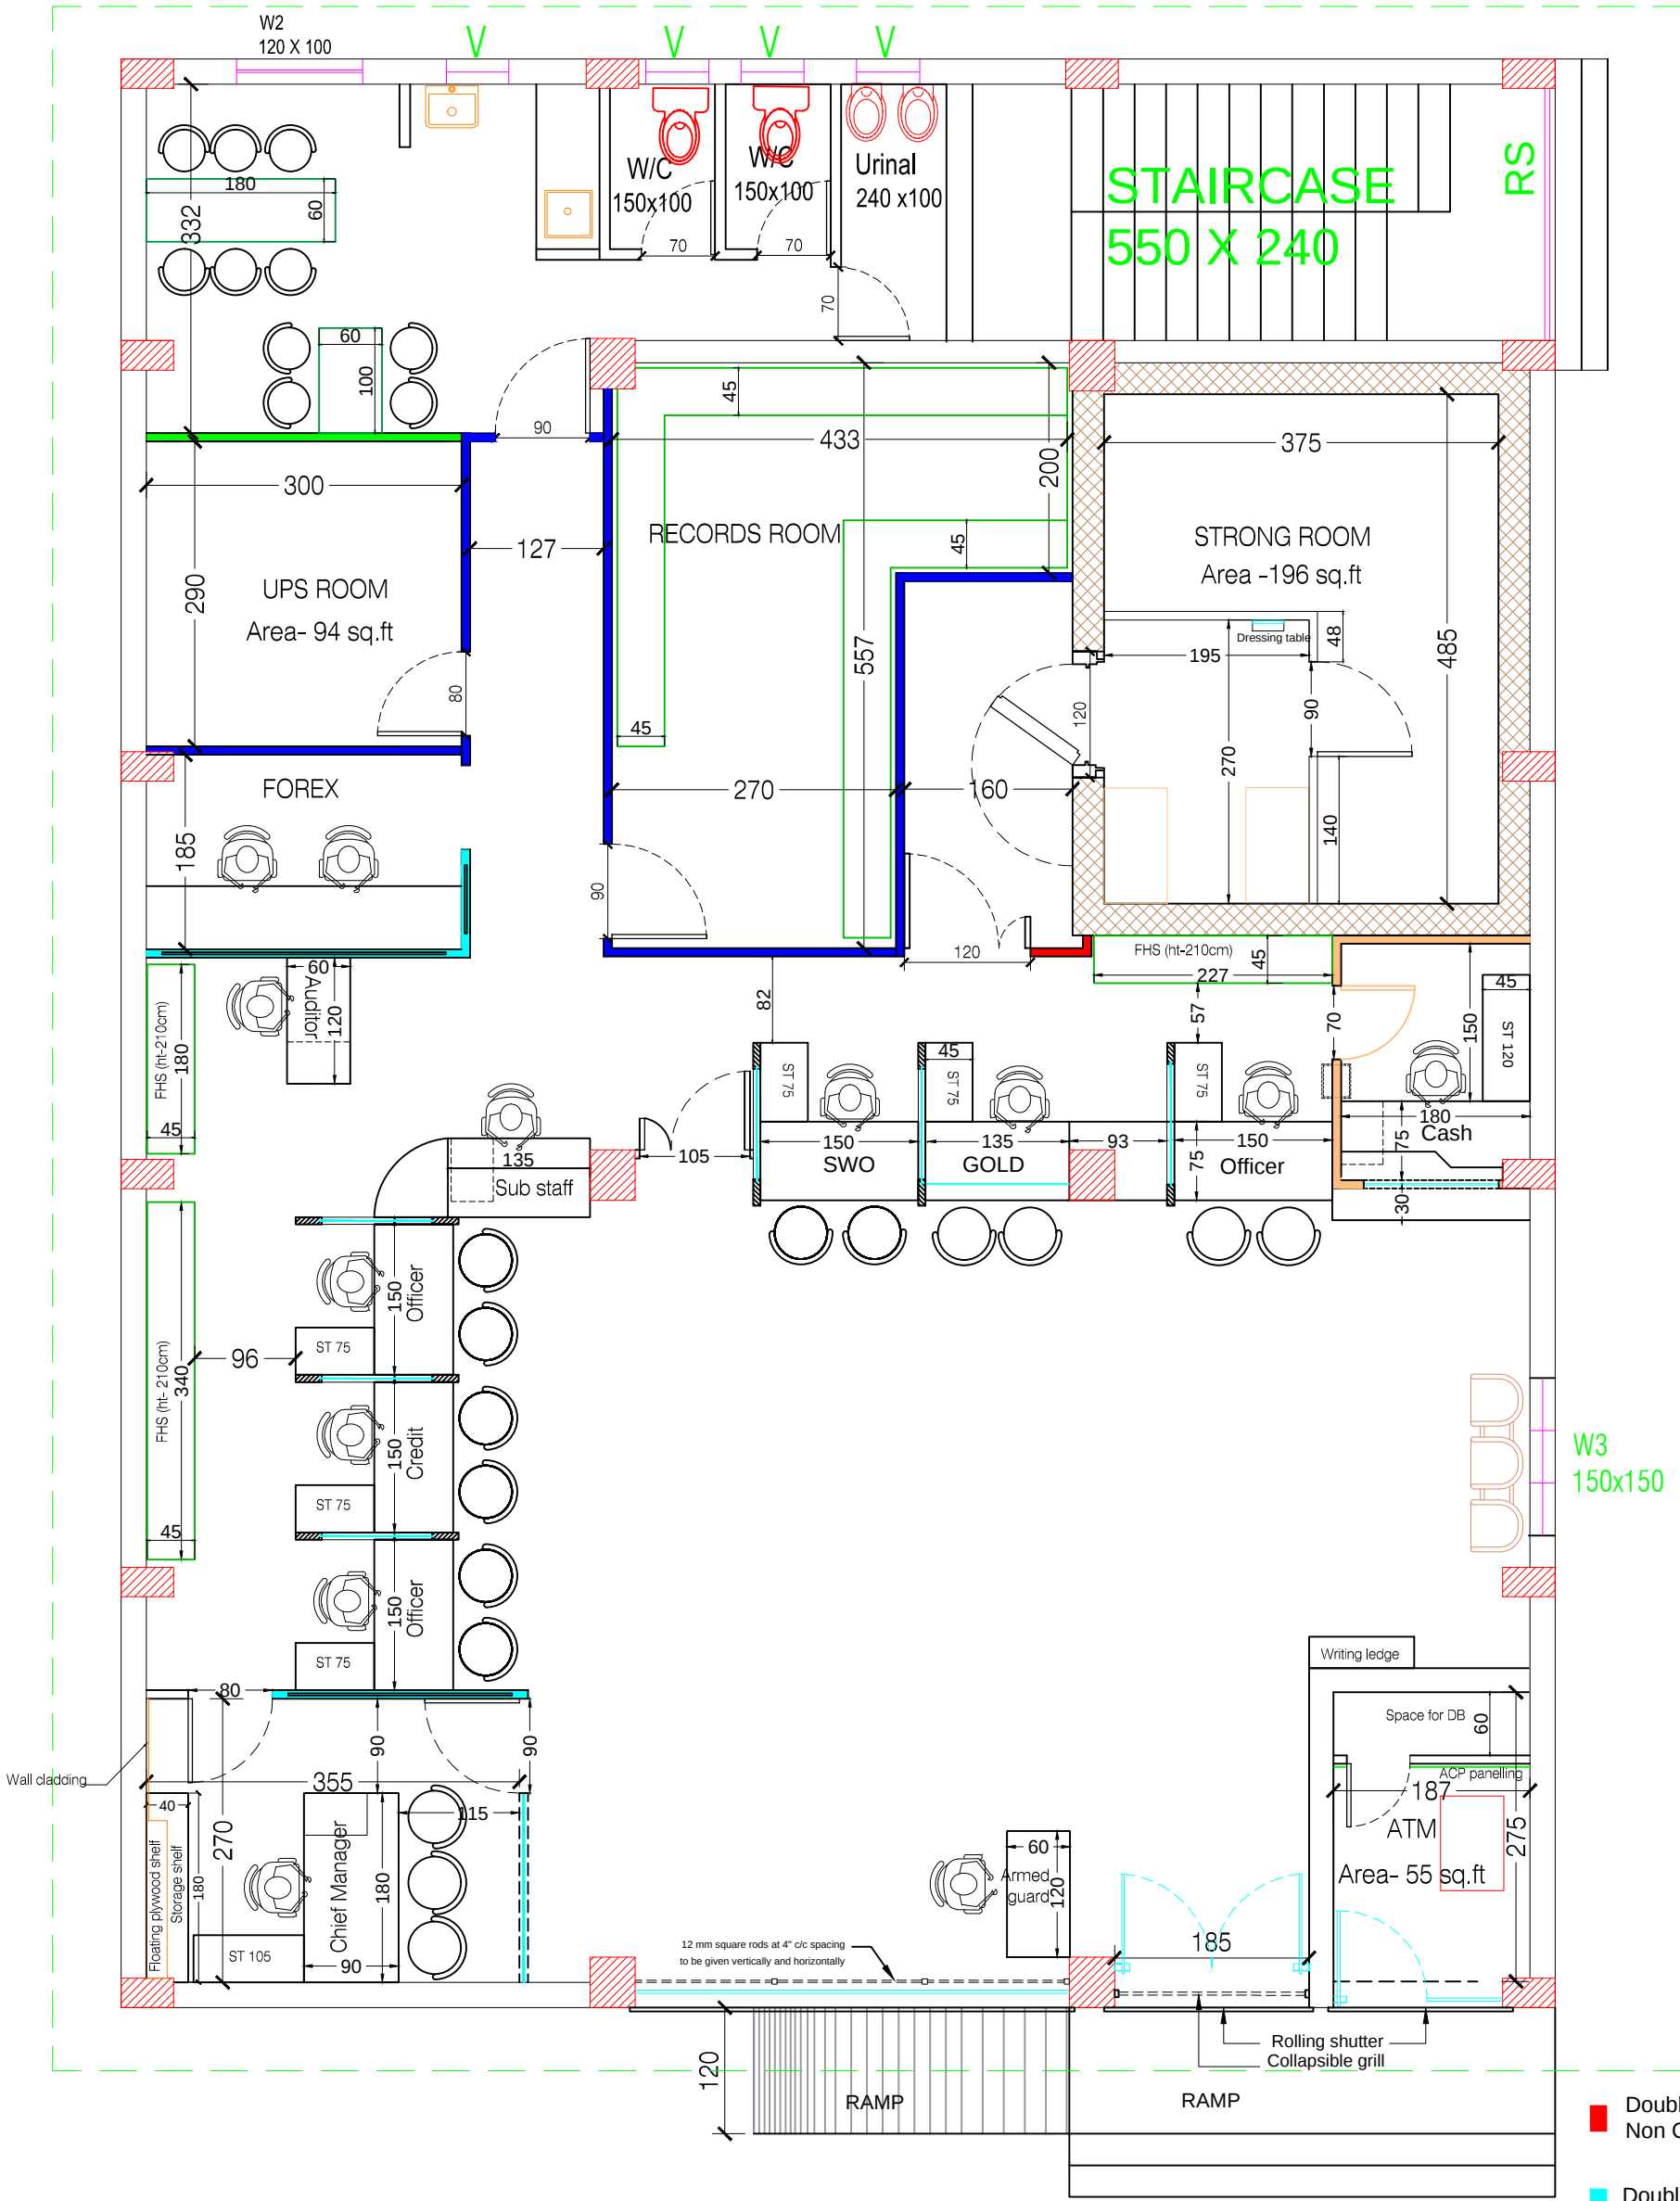

- Double sided Laminate Non Glazed Partition
- Double sided Laminate Glazed Partition
- Composite Partition with plywood on one side and other cement board
- Fully Glazed Partition For Manager's Cabin
- Double skinned low height partition with /without door
- Bison partition

NB ANY MISMATCH IN THE DIMENSIONS HAS TO BE CLARIFIED WITH THE ENGINEER IN CHARGE & ARCHITECT

Proj. No CBI 02/26-27	PROJECT TITLE CENTRAL BANK OF INDIA - ALAPPUZHA BRANCH	DATE : 27 - 02 - 26 SCALE:	DRAWN : SHAJIRA CHECKED: DAK	North direction:	Architect:
Drg.No 01	DRAWING TITLE PROPOSED LAYOUT	REVISION			Devi Anilkumar, 1st Floor, "VASUDHA" Main Road, KOWDIAR, Trivandrum 695003 Tel: +914712439222
ALL DIMENSIONS ARE IN CENTIMETRES					