


SYMBOL	LEGEND
	CELLING FAN
	SPLIT A.C
	DISTRIBUTION BOARD (FLUSH MOUNTED)
	DISTRIBUTION BOARD (SURFACE MOUNTED)
	TUBE LIGHT
	WALL LIGHT
	BUCKET FAN
	EXHAUST FAN

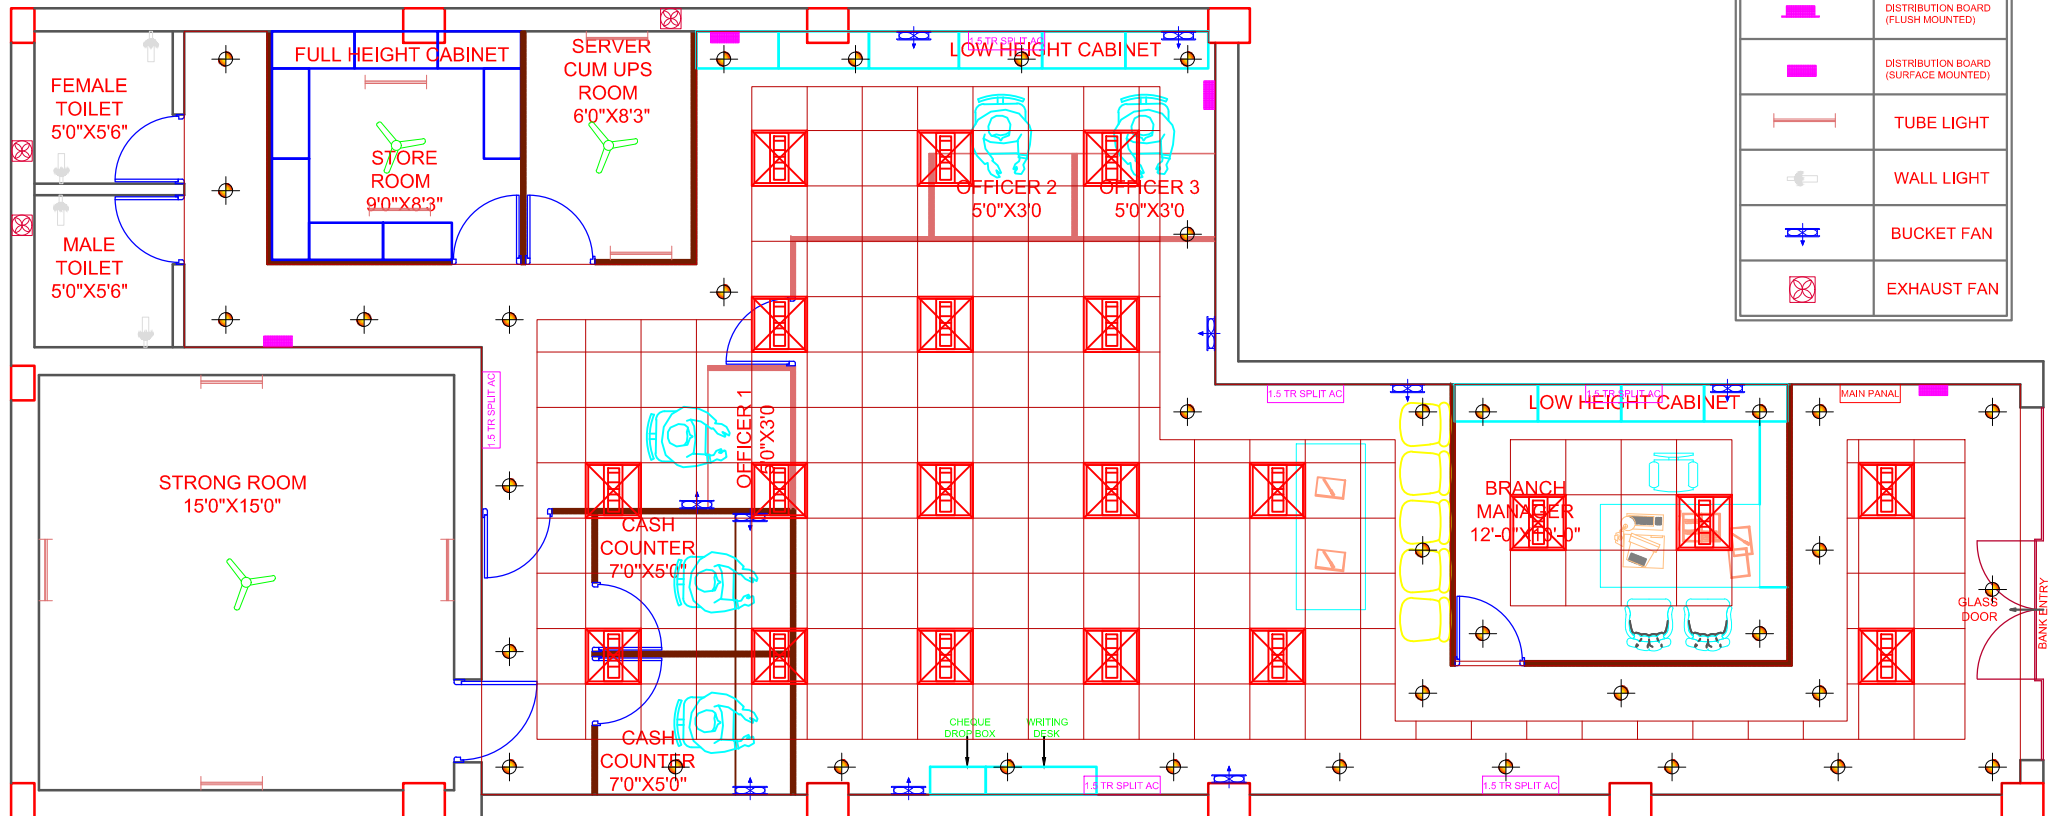


PROJECT:
PROPOSED DUNCAN HOSPITAL
BRANCH LAYOUT OF CENTRAL BANK
OF INDIA AT RAXAUL

SHEET TITLE:
ELETRICAL LAYOUT PLAN


DLT:
Ar. A.K.SINGH

DRAWN BY:
SAURAV KR.

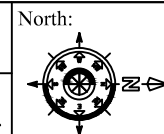

DRG. NO.
CP 01

DATE:
03.02.2026

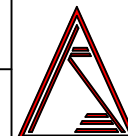

AKS DESIGN
ARCHITECTS ENGINEERS VALUERS ESTIMATORS INTERIOR DESIGNERS
INDRAPURI, SHIV MANDIR ROAD, PATNA 800024
Mob. 9835812470, email. ar.aks@yahoo.com, website. www.aksdesign.in