


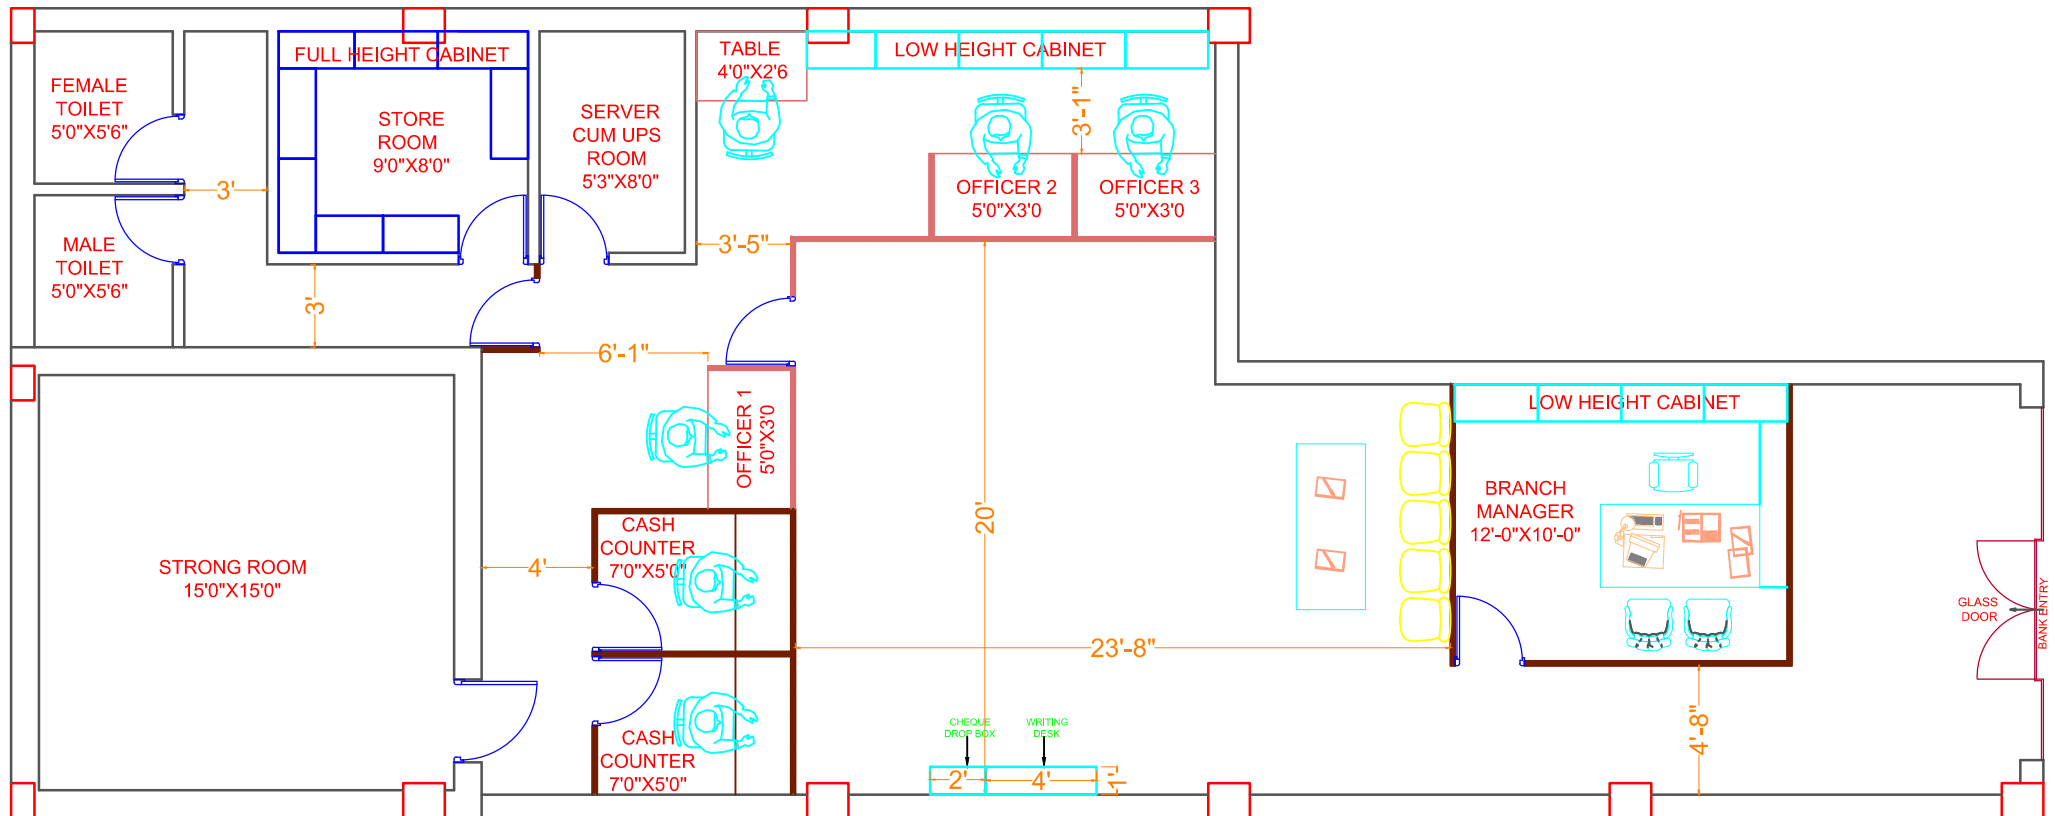


PROJECT:
PROPOSED DUNCAN HOSPITAL
BRANCH LAYOUT OF CENTRAL BANK
OF INDIA AT RAXAUL

SHEET TITLE:
LAYOUT PLAN

DLT:
Ar. A.K.SINGH

DRAWN BY:
SAURAV KR.

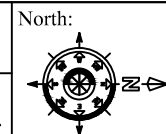

DRG. NO.
CP 02R2

DATE:
07.02.2026



AKS DESIGN
ARCHITECTS ENGINEERS VALUERS ESTIMATORS INTERIOR DESIGNERS
INDRAPURI, SHIV MANDIR ROAD, PATNA 800024
Mob. 9835812470, email. ar.aks@yahoo.com, website. www.aksdesign.in