


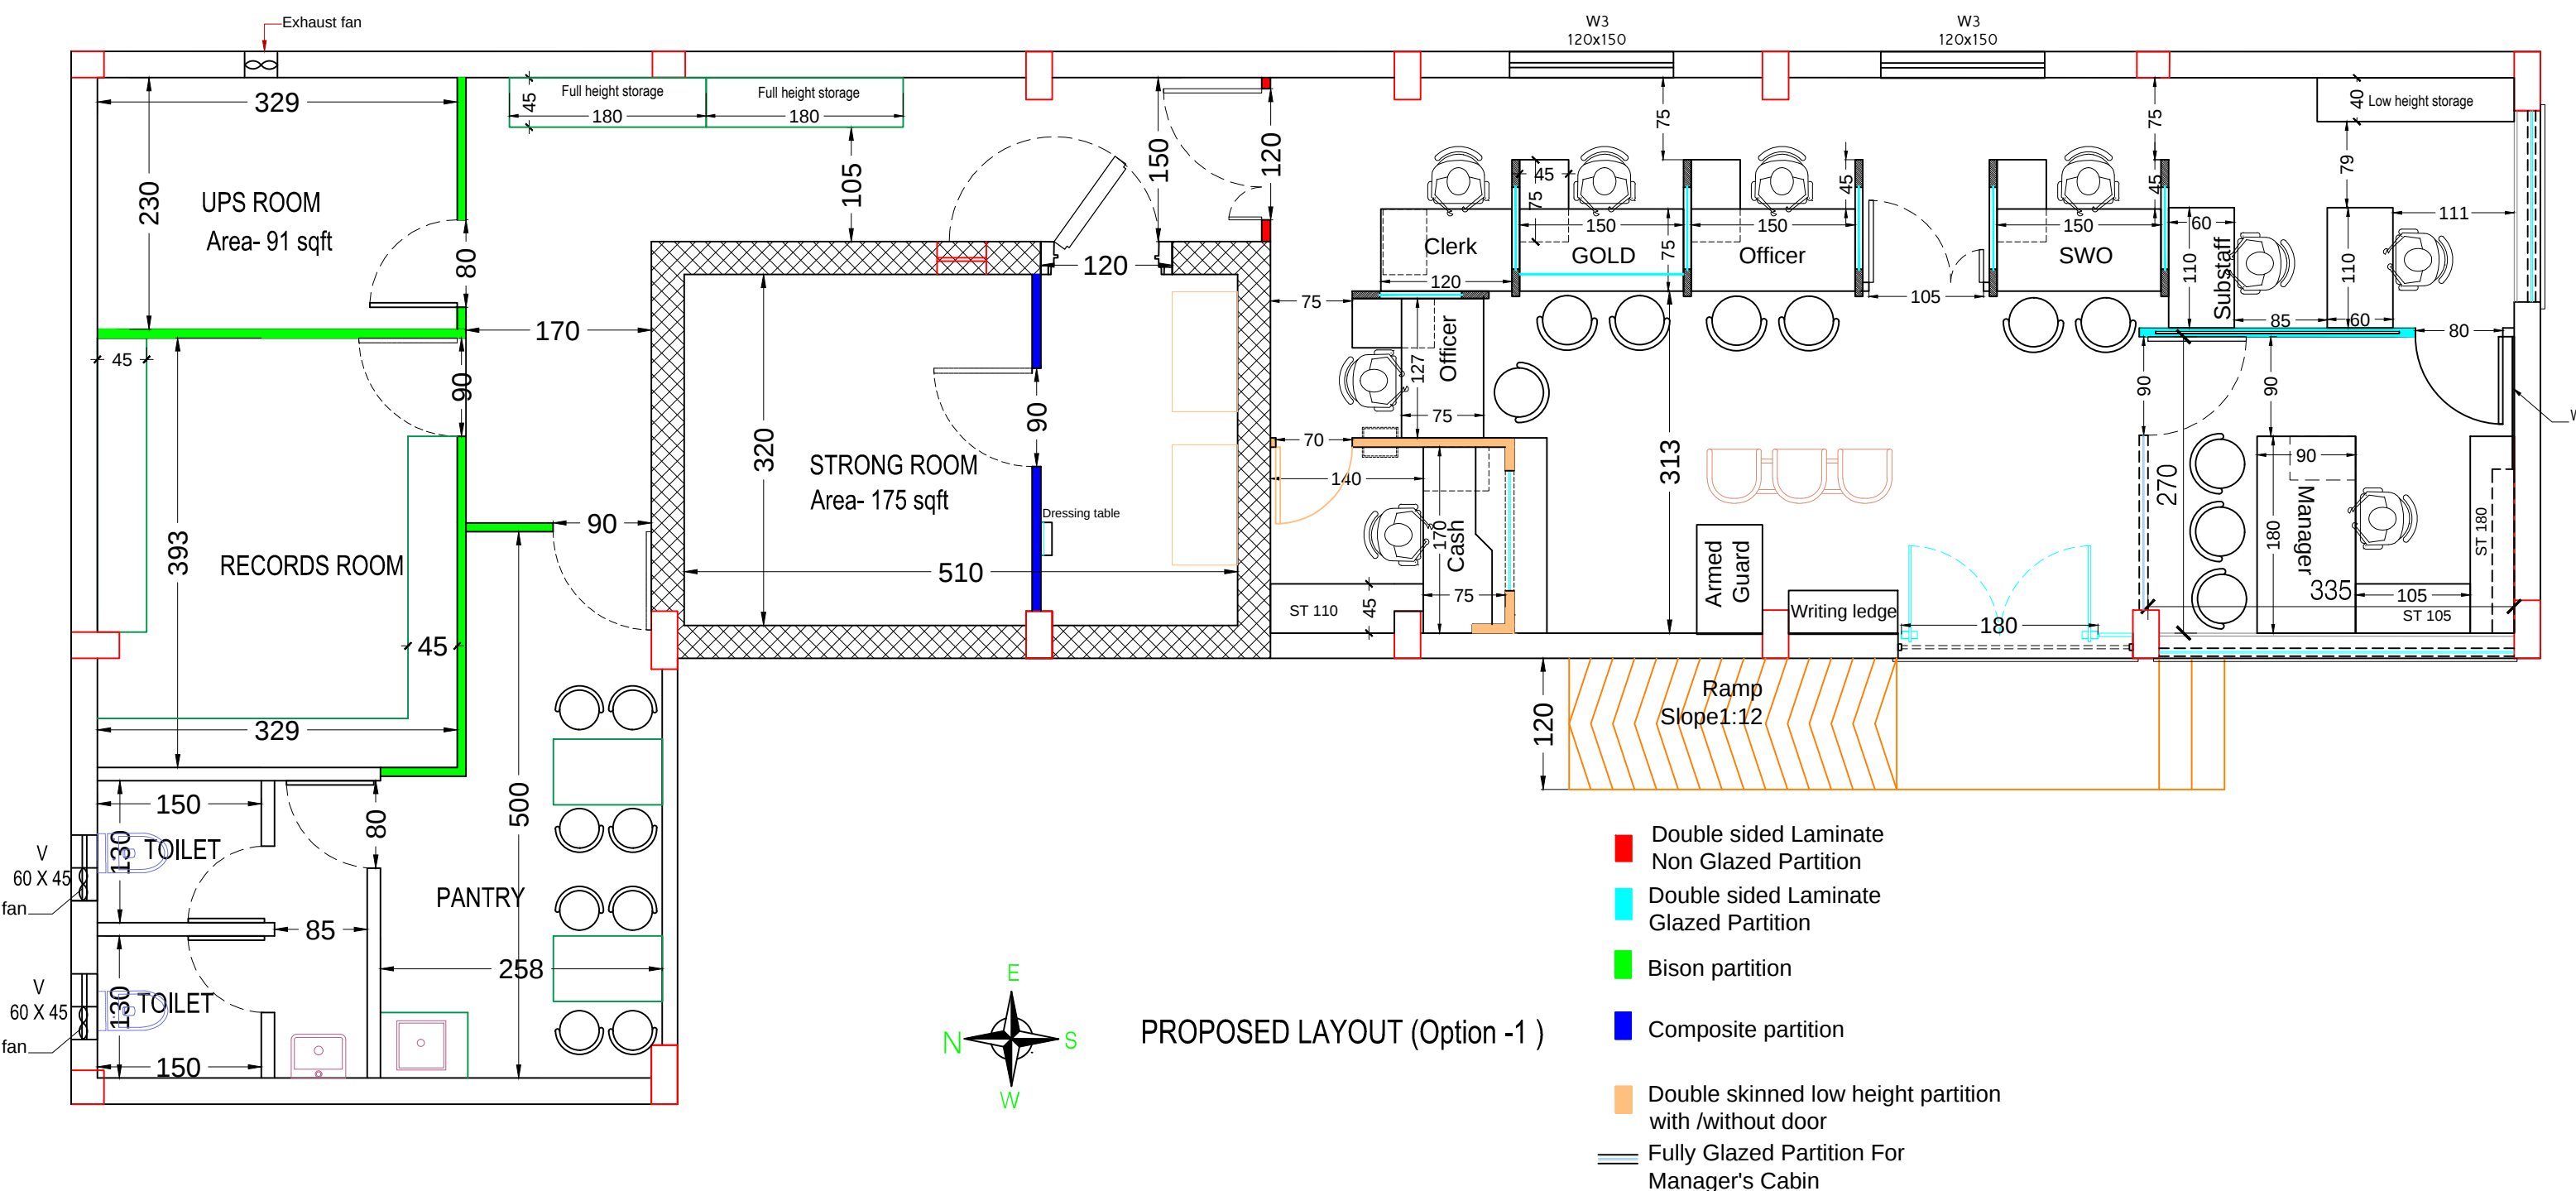

PROPOSED LAYOUT (Option -1)

NB: ANY MISMATCH IN THE DIMENSIONS HAS TO BE CLARIFIED WITH THE ENGINEER IN CHARGE & ARCHITECT

Proj. No CBI 03/ 26-27	PROJECT TITLE CENTRAL BANK OF INDIA - AMBALAPPUZHA BRANCH	DATE : 06 - 04 - 2026	DRAWN : SHAJIRA	North direction: N 	Architect: Devi Anilkumar, 1st Floor, "VASUDHA" Main Road, KOWDIAR, Trivandrum 695003 Tel:+914712439222
Drg.No. 01	DRAWING TITLE PROPOSED LAYOUT (OPTION -1)	SCALE:	CHECKED: DAK		
		REVISION			
ALL DIMENSIONS ARE IN CENTIMETRES					