


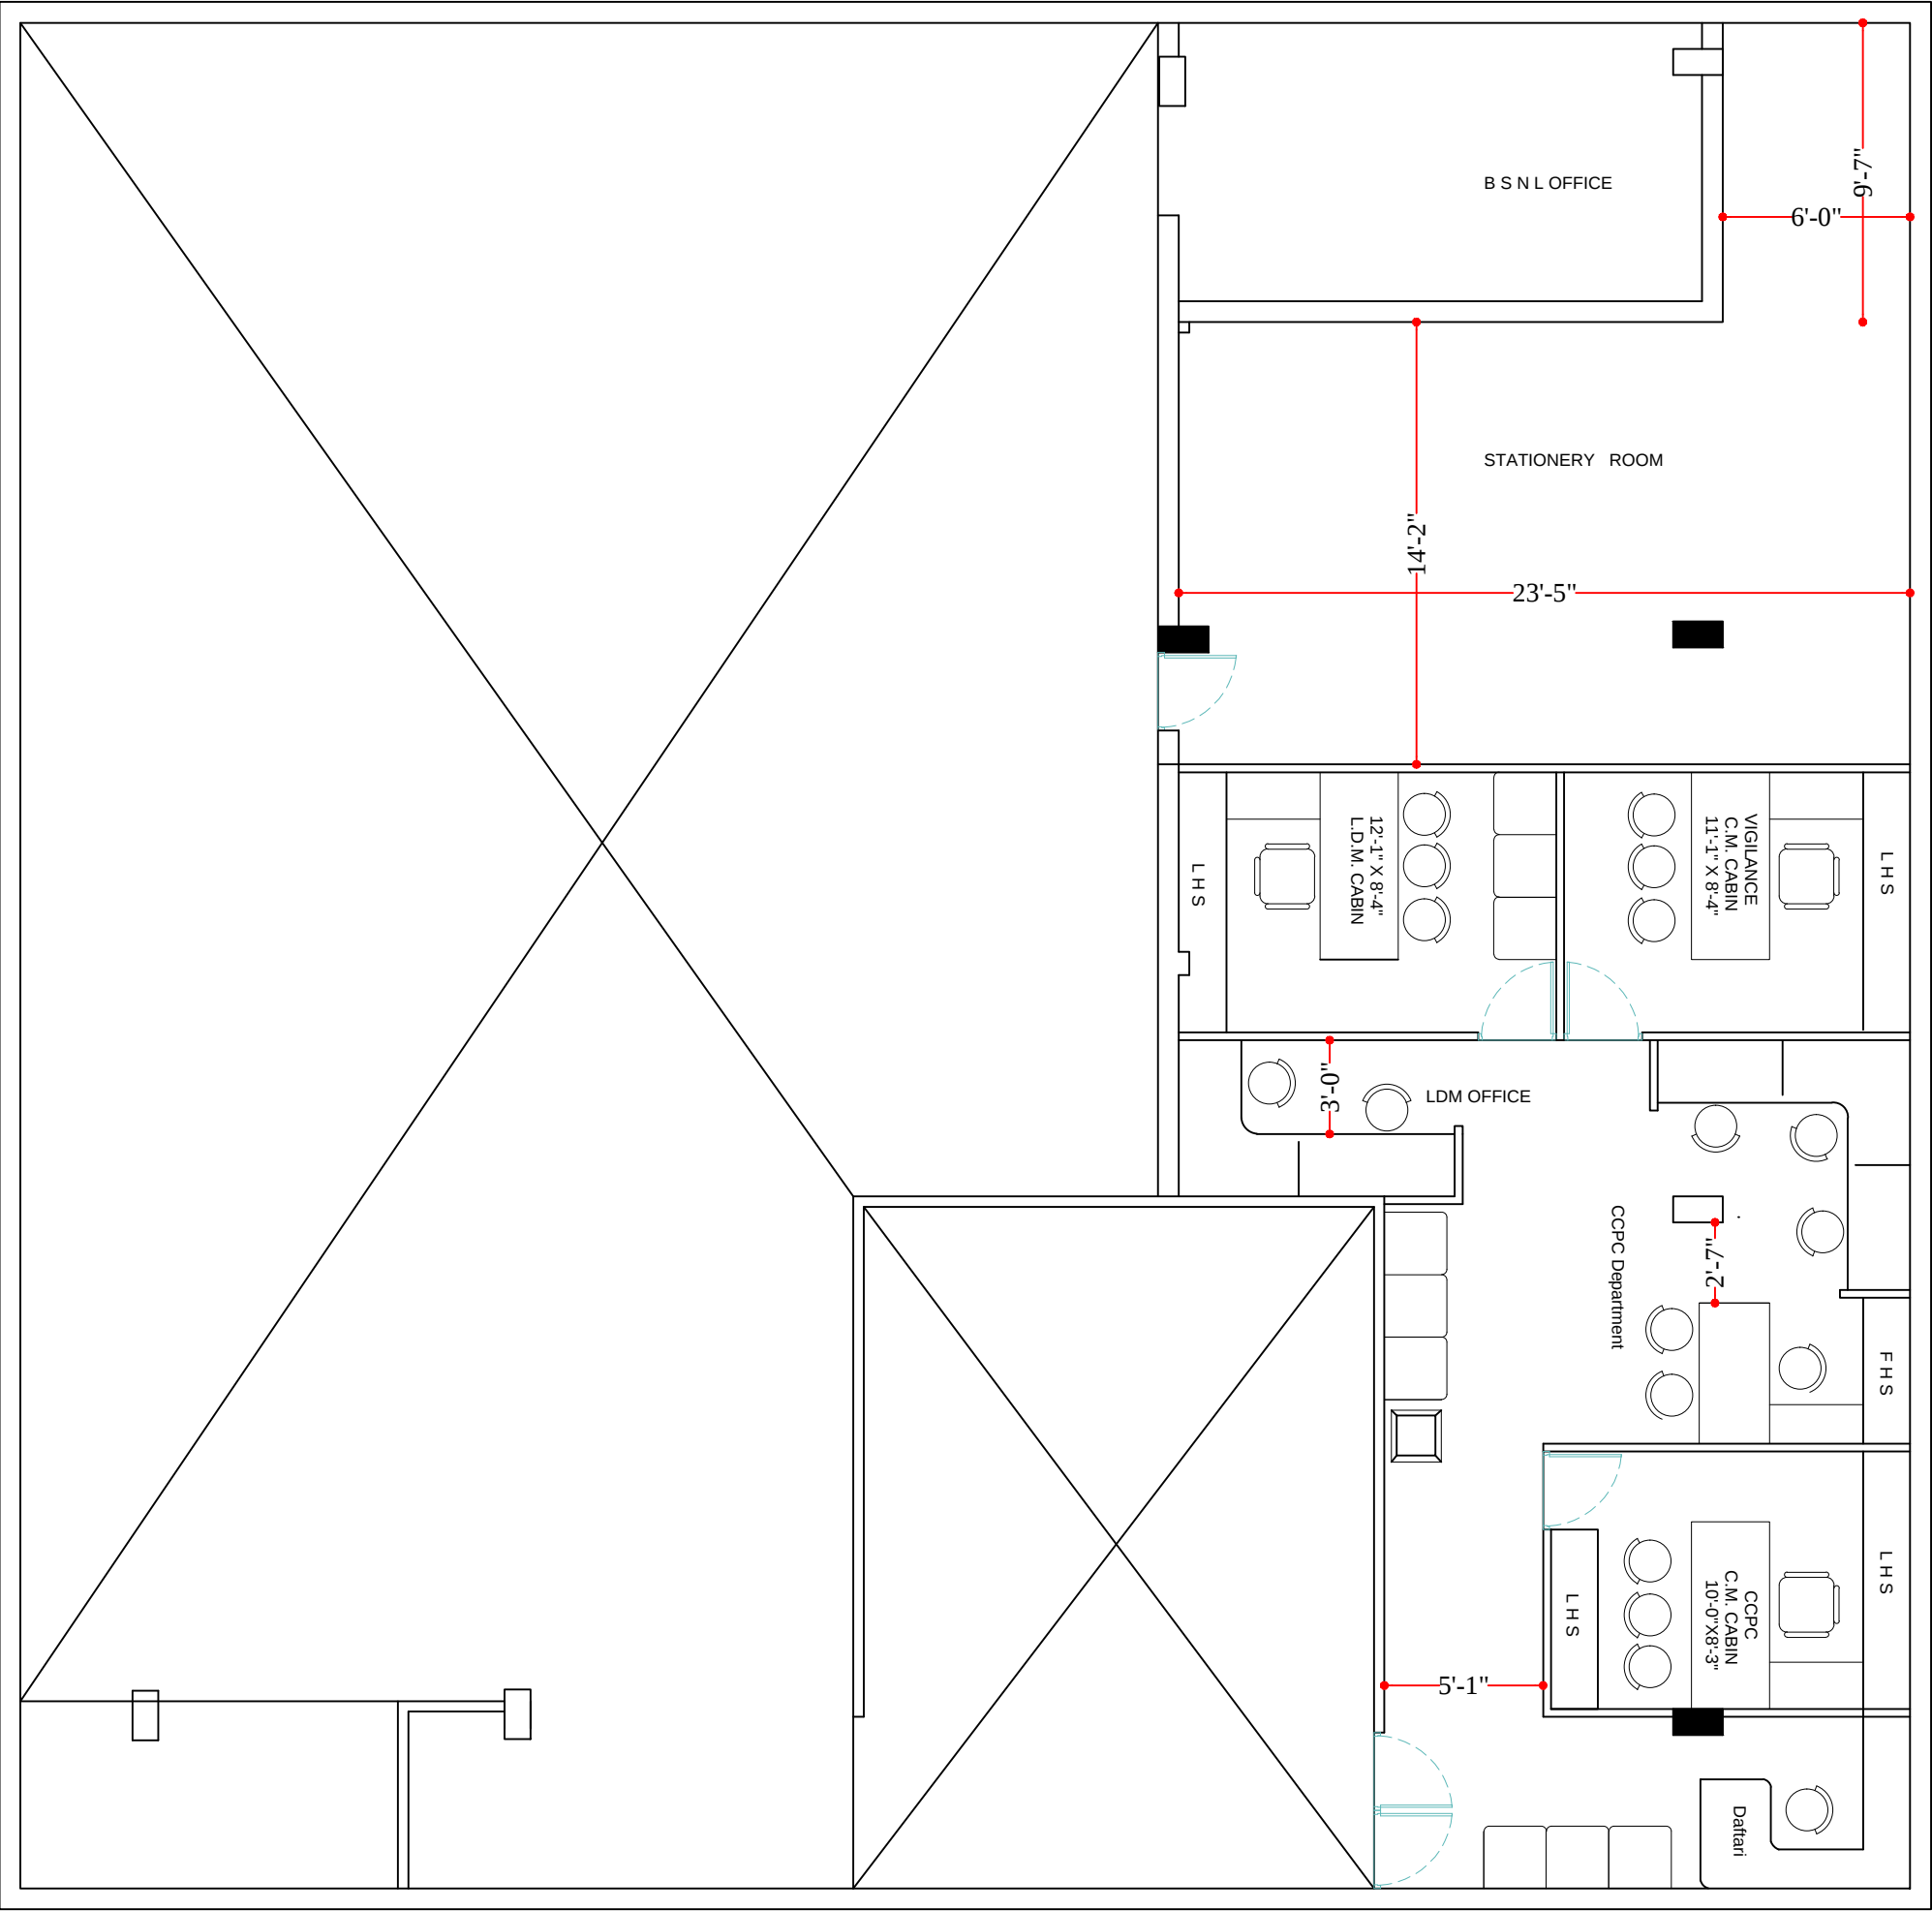

THIRD FLOOR