
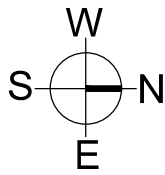


OTHER'S OPEN LAND

OTHER'S PROPERTY / BAJAJ AGENCY

OTHER'S PROPERTY / SHOP

CHECK DROP / WRITING
LEDGE / NOTICE BOARD

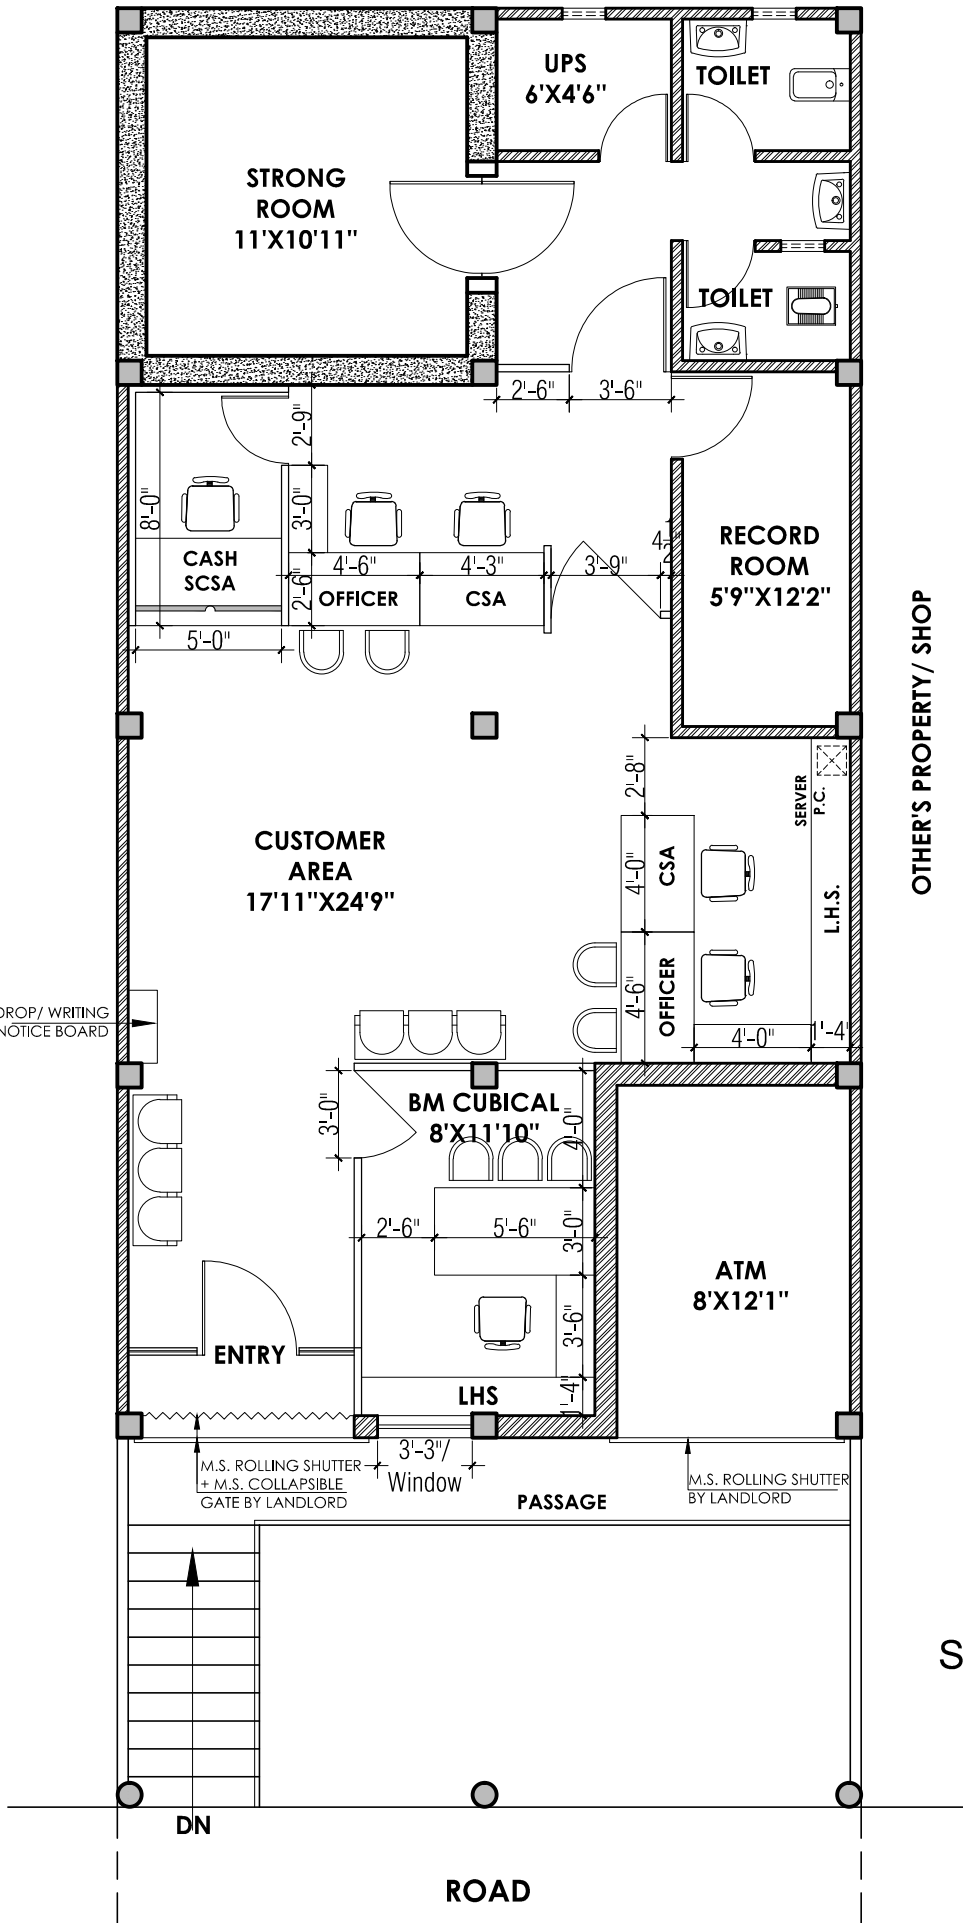

FURNITURE LAYOUT PLAN BO MUSAPHIRKHANA