



OTHER'S OPEN LAND

OTHER'S PROPERTY / BAJAJ AGENCY

OTHER'S PROPERTY / SHOP

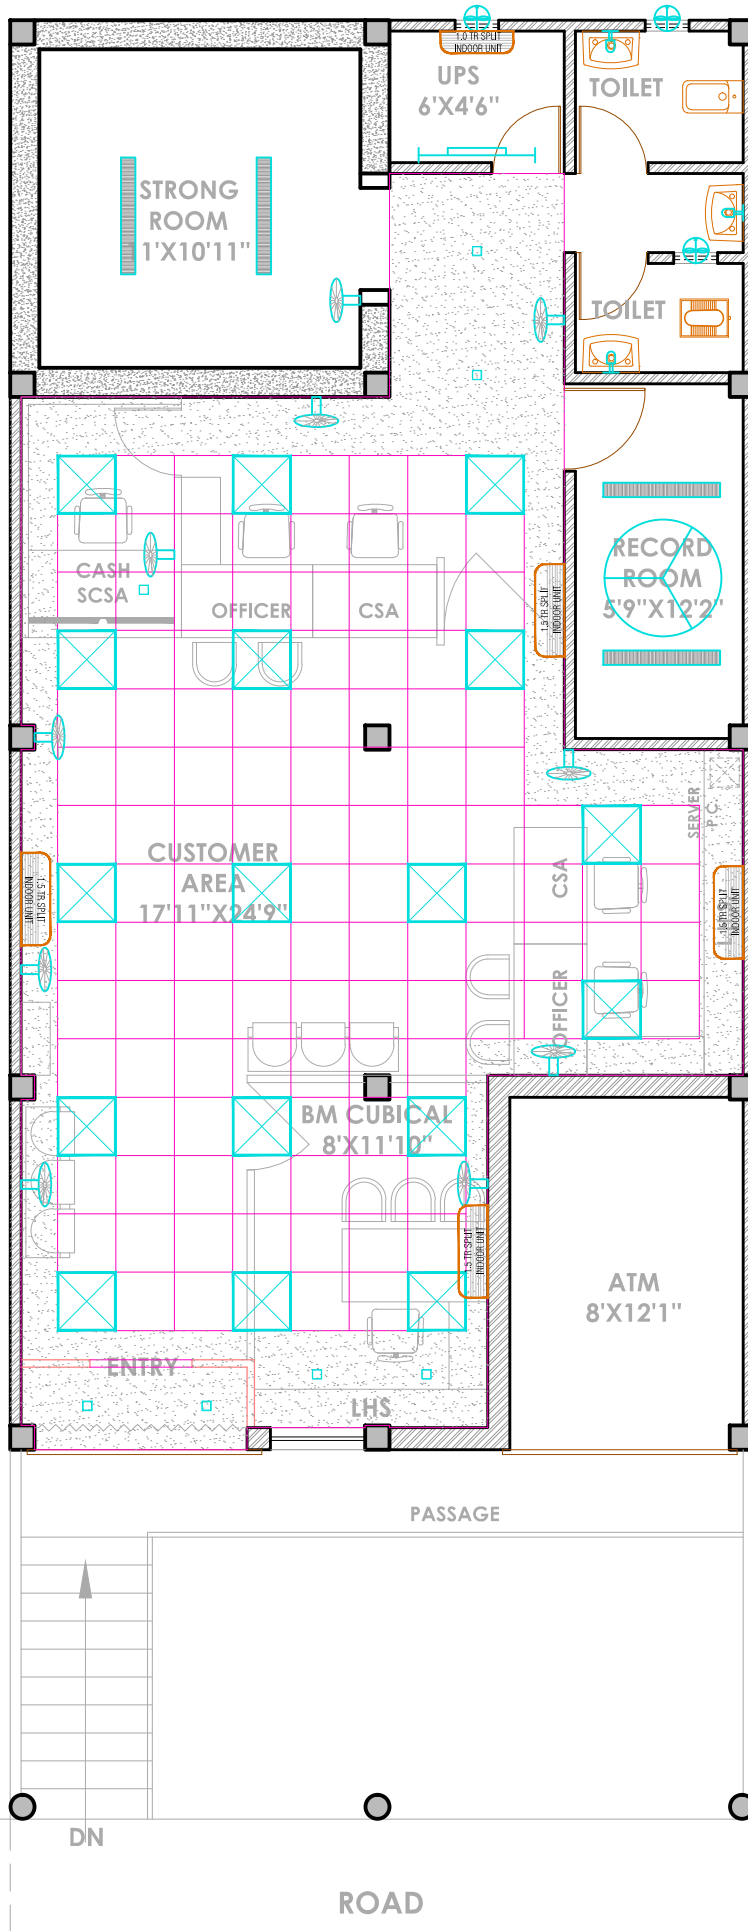

LEGEND	
	SWITCH BOARD
	2'X2' LED CEILING LIGHT
	4' SQUARE/ ROUND LED CEILING LIGHT
	1XT5 TUBE LIGHT WALL MOUNTED
	15WATT LED BULB
	1XT5 TUBE LIGHT CEILING MOUNTED
	DISTRIBUTION BOARD
	SET(1DATA, 1VOICE, 3UPS, 1Nos. 5A RAW POWER)
	15A POWER POINT
	AC POINT
	5A POINT
	15A UPS POINT
	TELEPHONE POINT
	EXHAUST
	WALL FAN
	4' DIA CEILING FAN

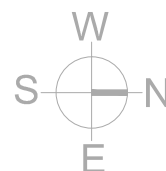

FURNITURE LAYOUT PLAN BO MUSAPHIRKHANA