


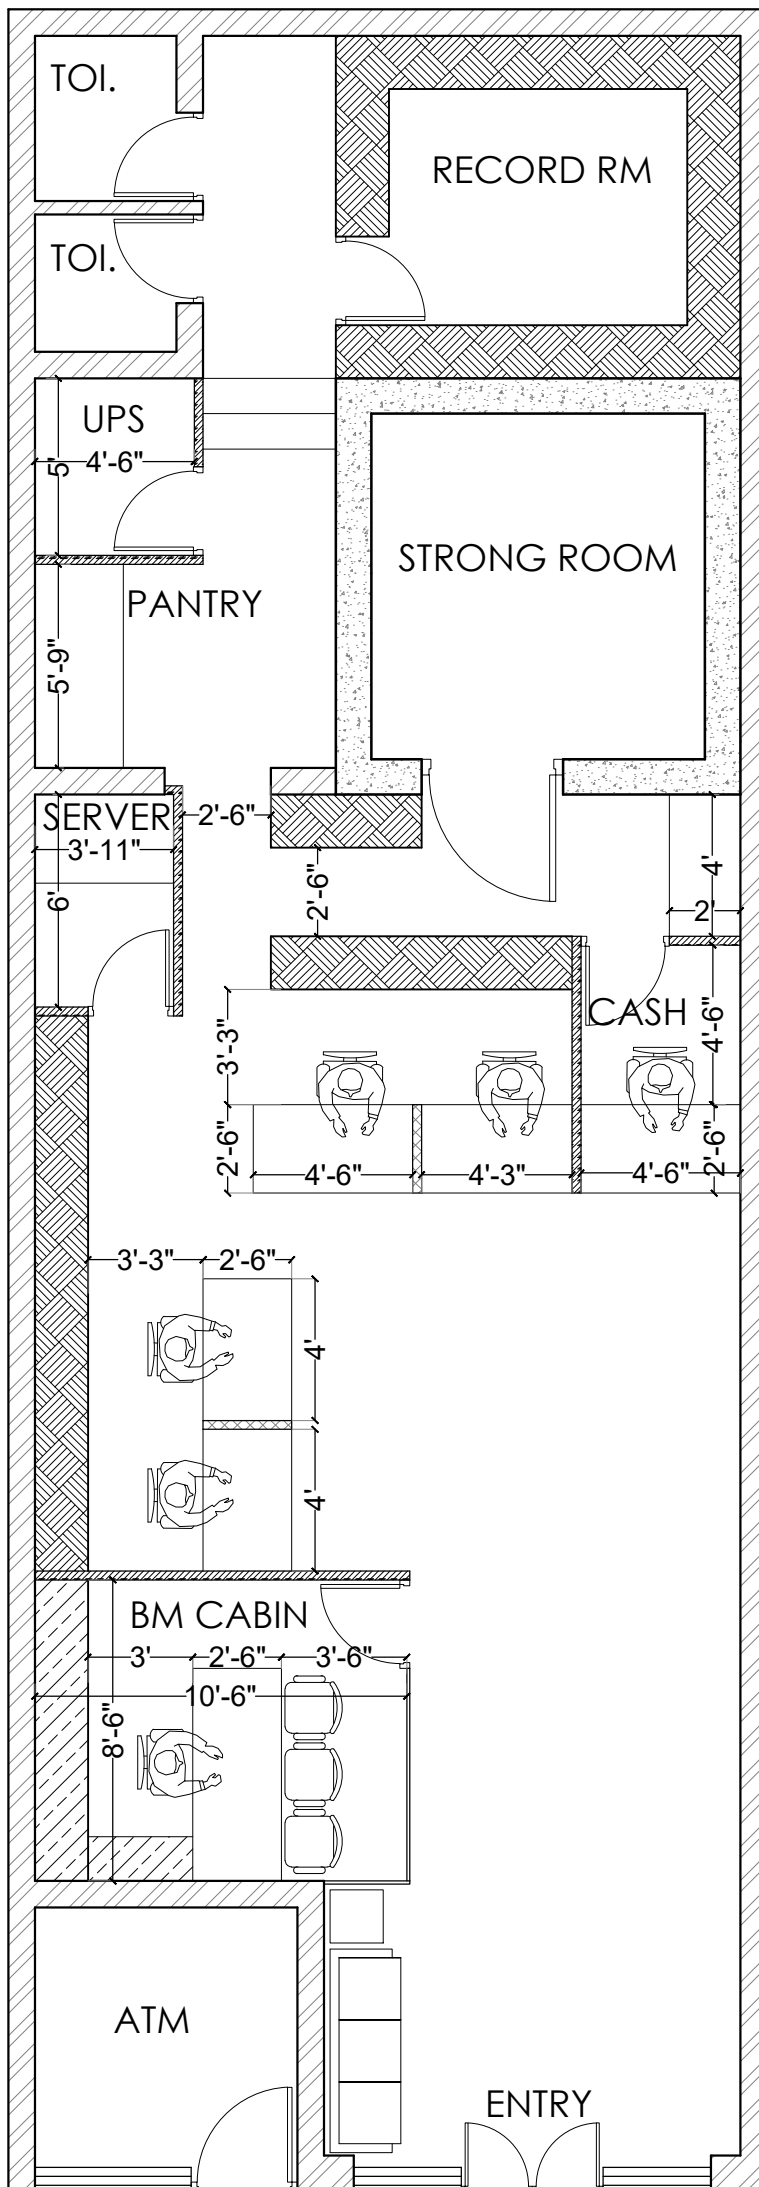

NAYABADAGAON

LEGENDS


RCC WALL / COLUMN




FULL HT CUPBOARDS



LOW HT CUPBOARDS

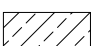

FULL HEIGHT PARTITION

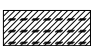

LOW HEIGHT PARTITION

