


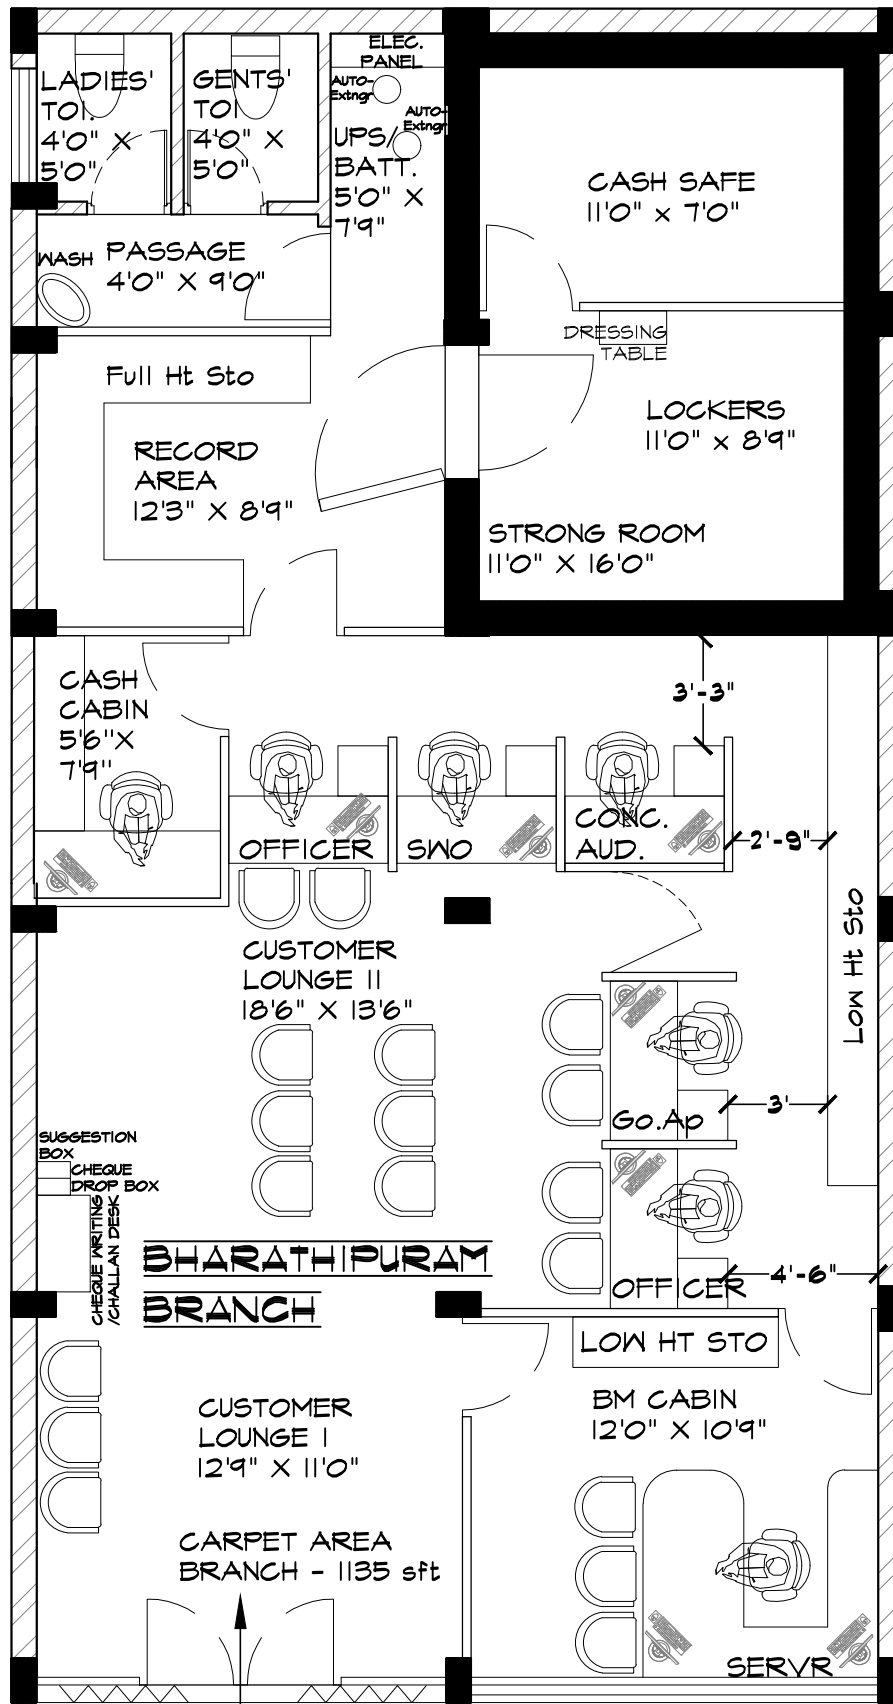

----- S O U T H R O A D -----

PROPOSED GROUND FLOOR LAYOUT OF NEW PREMISES FOR BHARATHIPURAM BRANCH

CBI - BHARATHIPURAM BRANCH, TRIVANDRUM REGION

