


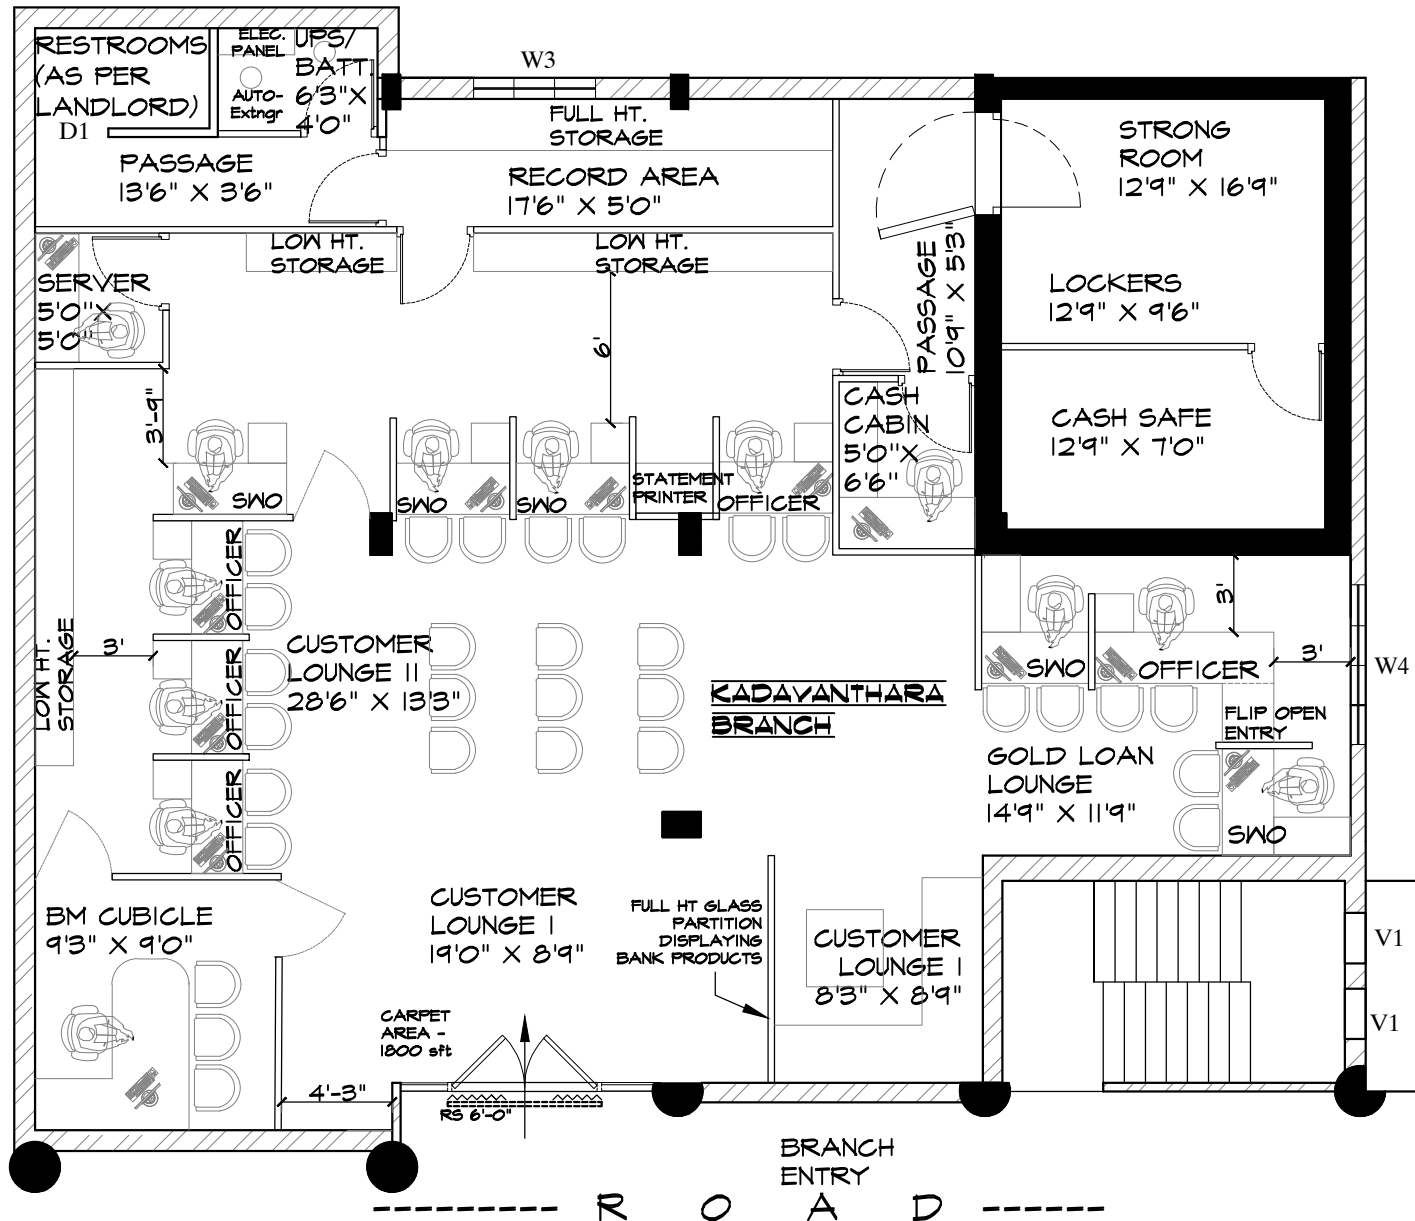

PROPOSED GROUND FLOOR LAYOUT OF KADAVANTHARA BR NEW PREMISES

CBI - KADAVANTHARA BRANCH, KOCHI REGION