


Option-03

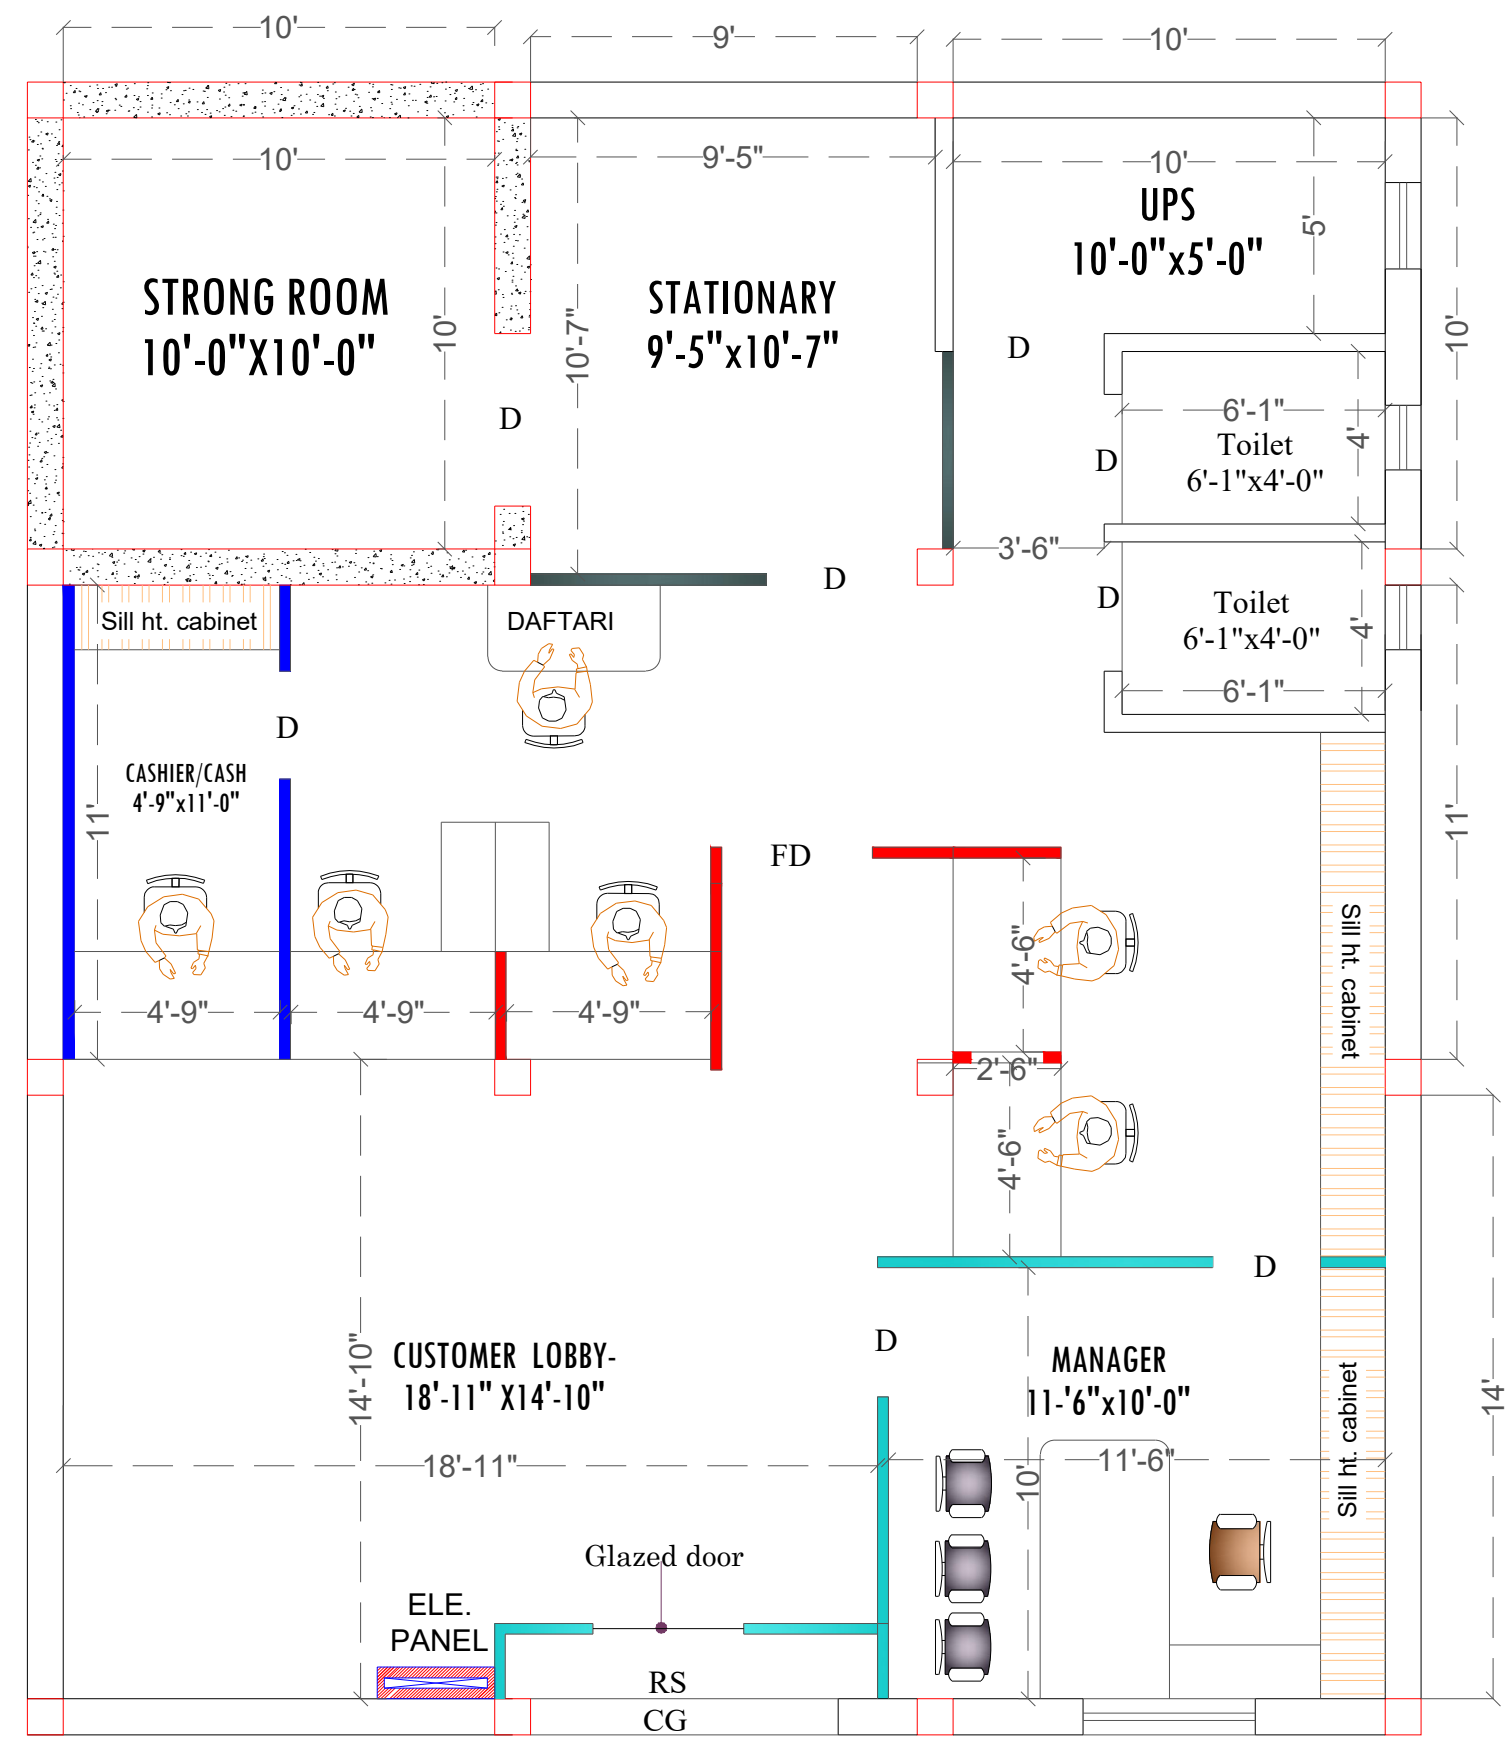

NOTE


HALF HT PARTITION

7' HT PARTITION

GLAZED FULL HT PARTITION

SOLID FULL HT PARTITION

TOTAL INTERNAL BRANCH
AREA = 1150.00 sq.ft.(Approximate)
TOTAL CARPET AREA BRANCH
AREA = 1098.00 sq.ft.(Approximate)

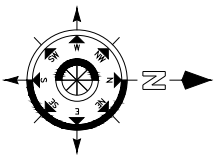

PROJECT:-

PROPOSED INTERIOR LAYOUT OF
CENTRAL BANK OF INDIA
AT- **MAJHAULIYA BRANCH**

REVISION:-

NO	date
Rev.-01	09/07/2025
	03/10/2025

Sheet title :-

FURNITURE LAYOUT PLAN

Scale :-	Date :-	Drawn by :-	Checked by :-
N.T.S	27/06/2025	Aditya kumar	AR. AMIT KUMAR

ARCHITECT :-



**ARTCON DESIGN
CONSULTANTS**
ARCHITECTS ENGINEERS
INTERIOR DESIGNERS COMPUTER AIDED DESIGN
G-04 Laxmi Palace, Mitra Compound, Boring
Road, Patna - 800001
+91 9931723771, amikumar73@gmail.com
+91 9386717726 artcondesignconsultants.com