


OTHER'S HOUSE

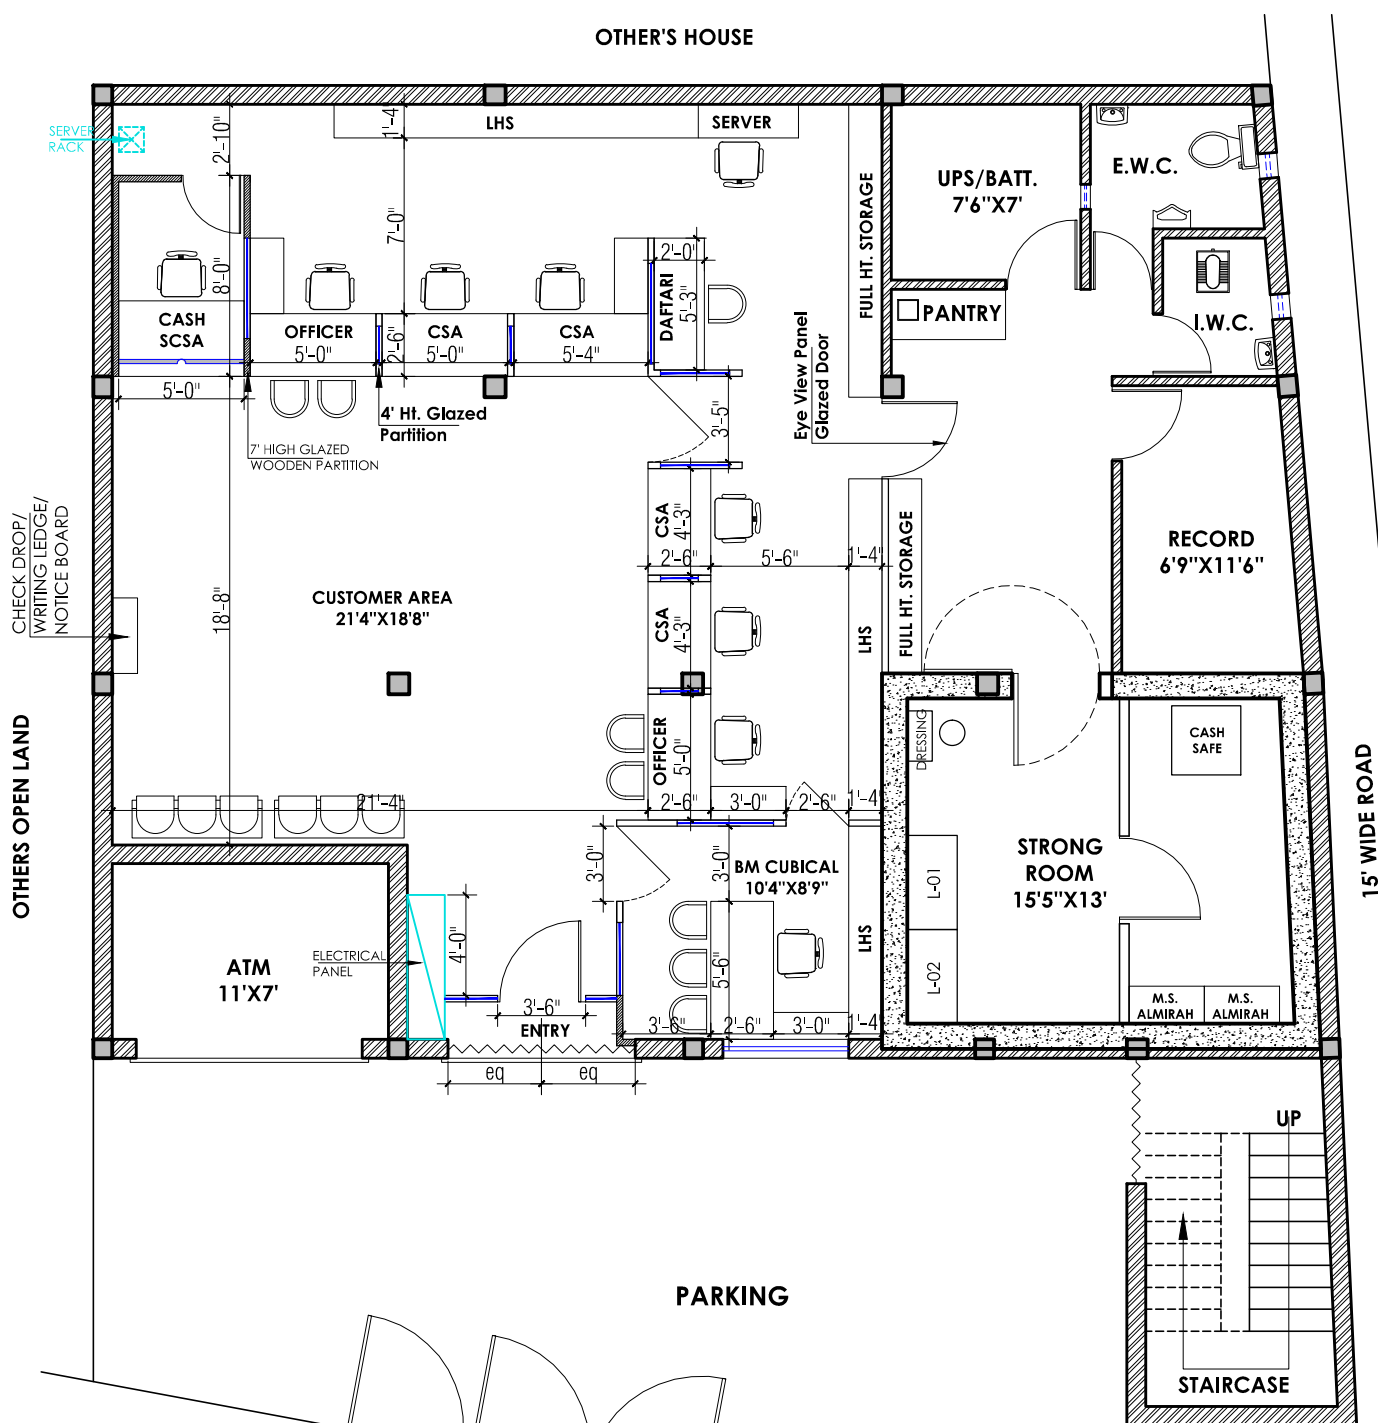

FURNITURE LAYOUT PLAN

BO GAHMAR