


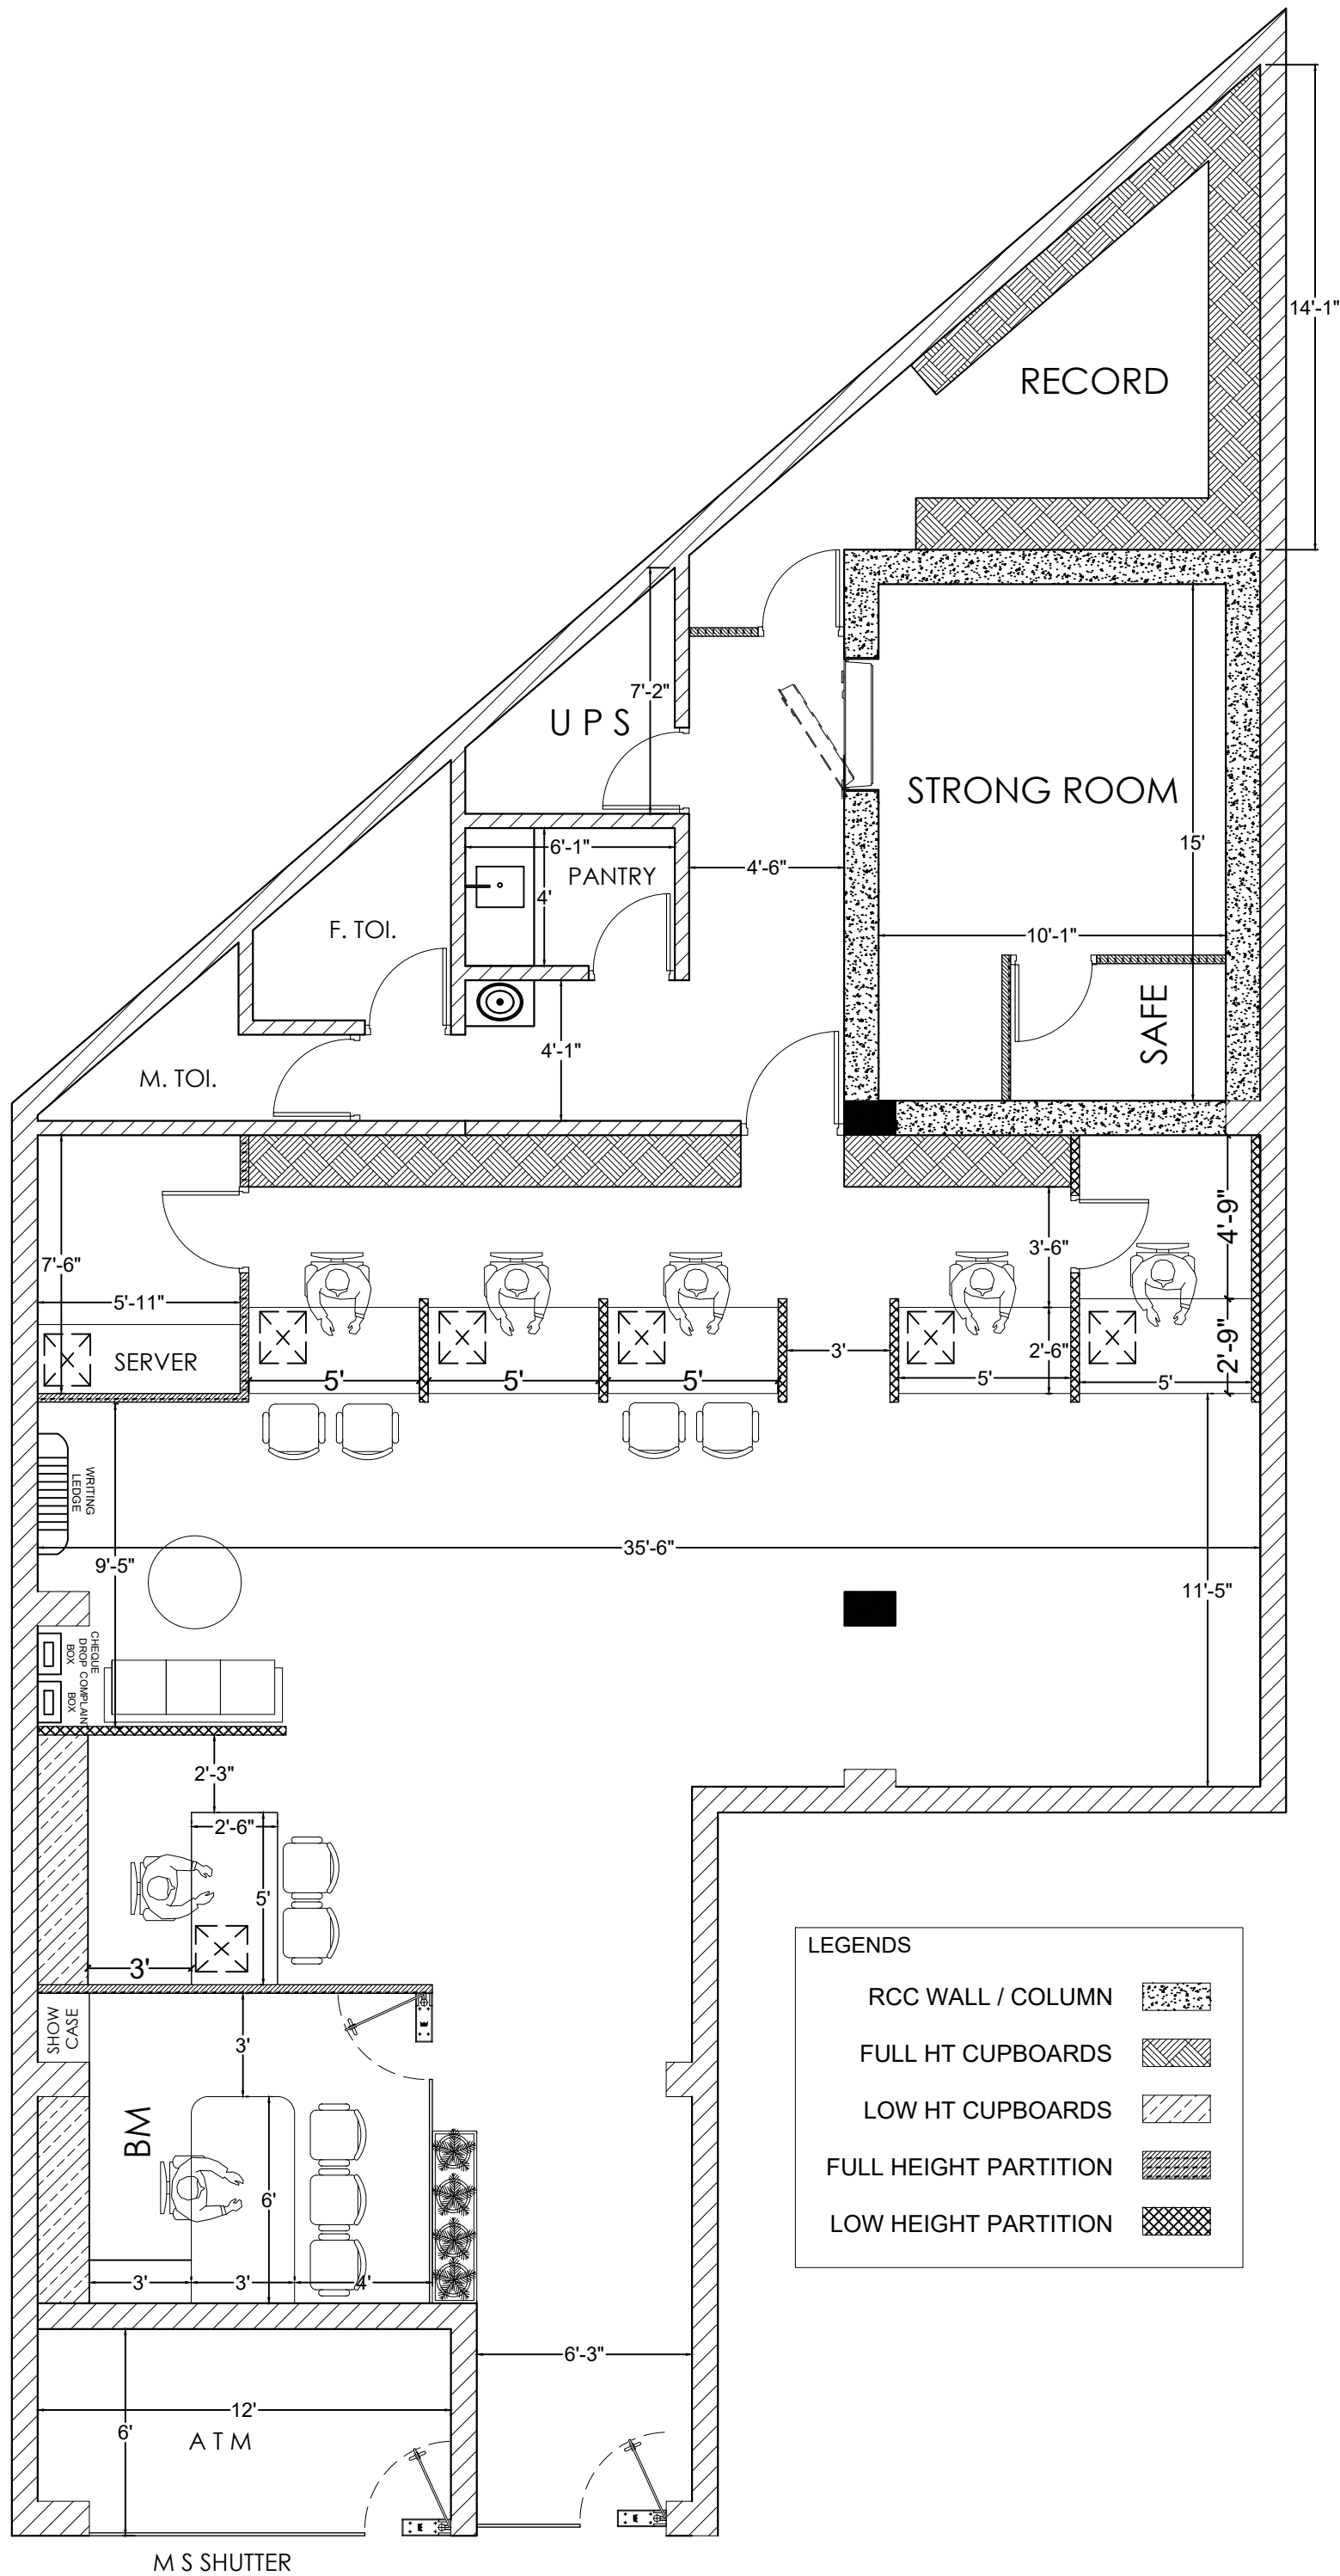

B/O BHILWARA INDUSTRIAL AREA