


LANDLORD'S OPEN AREA

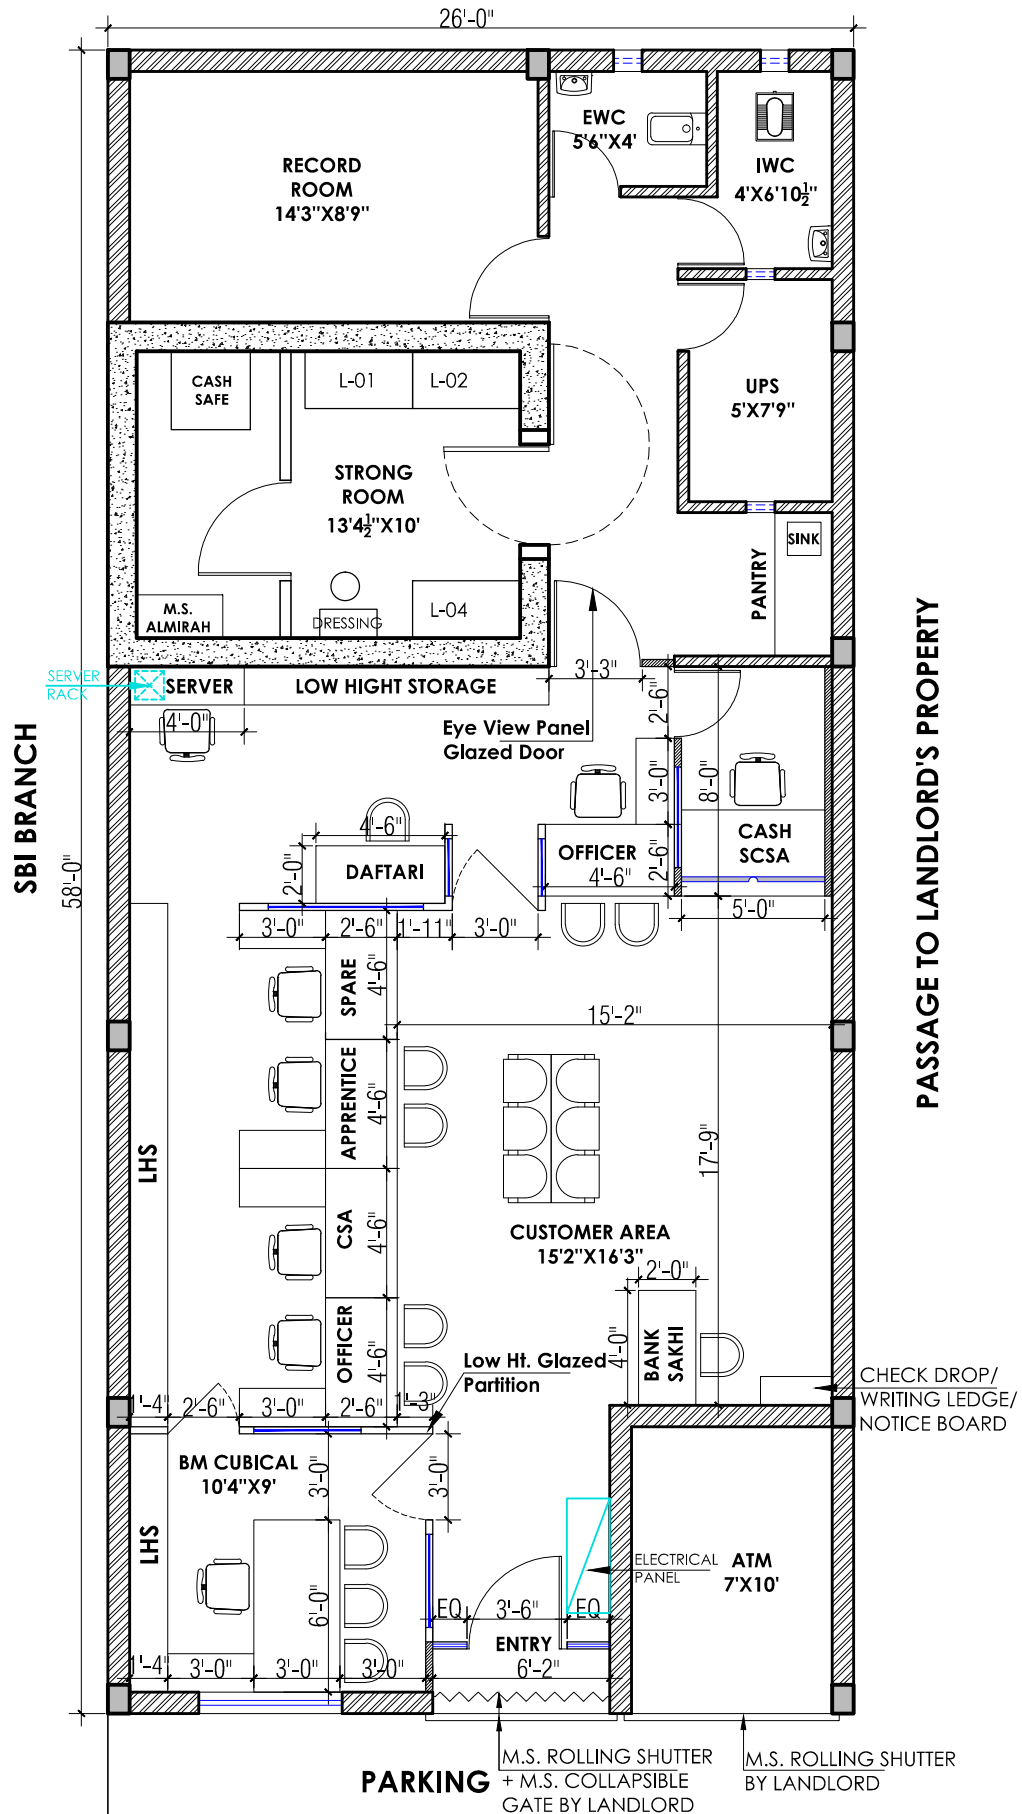

SBI BRANCH

PASSAGE TO LANDLORD'S PROPERTY

PARKING

ROAD

FURNITURE LAYOUT PLAN FOR BO GOSAIGANJ

