
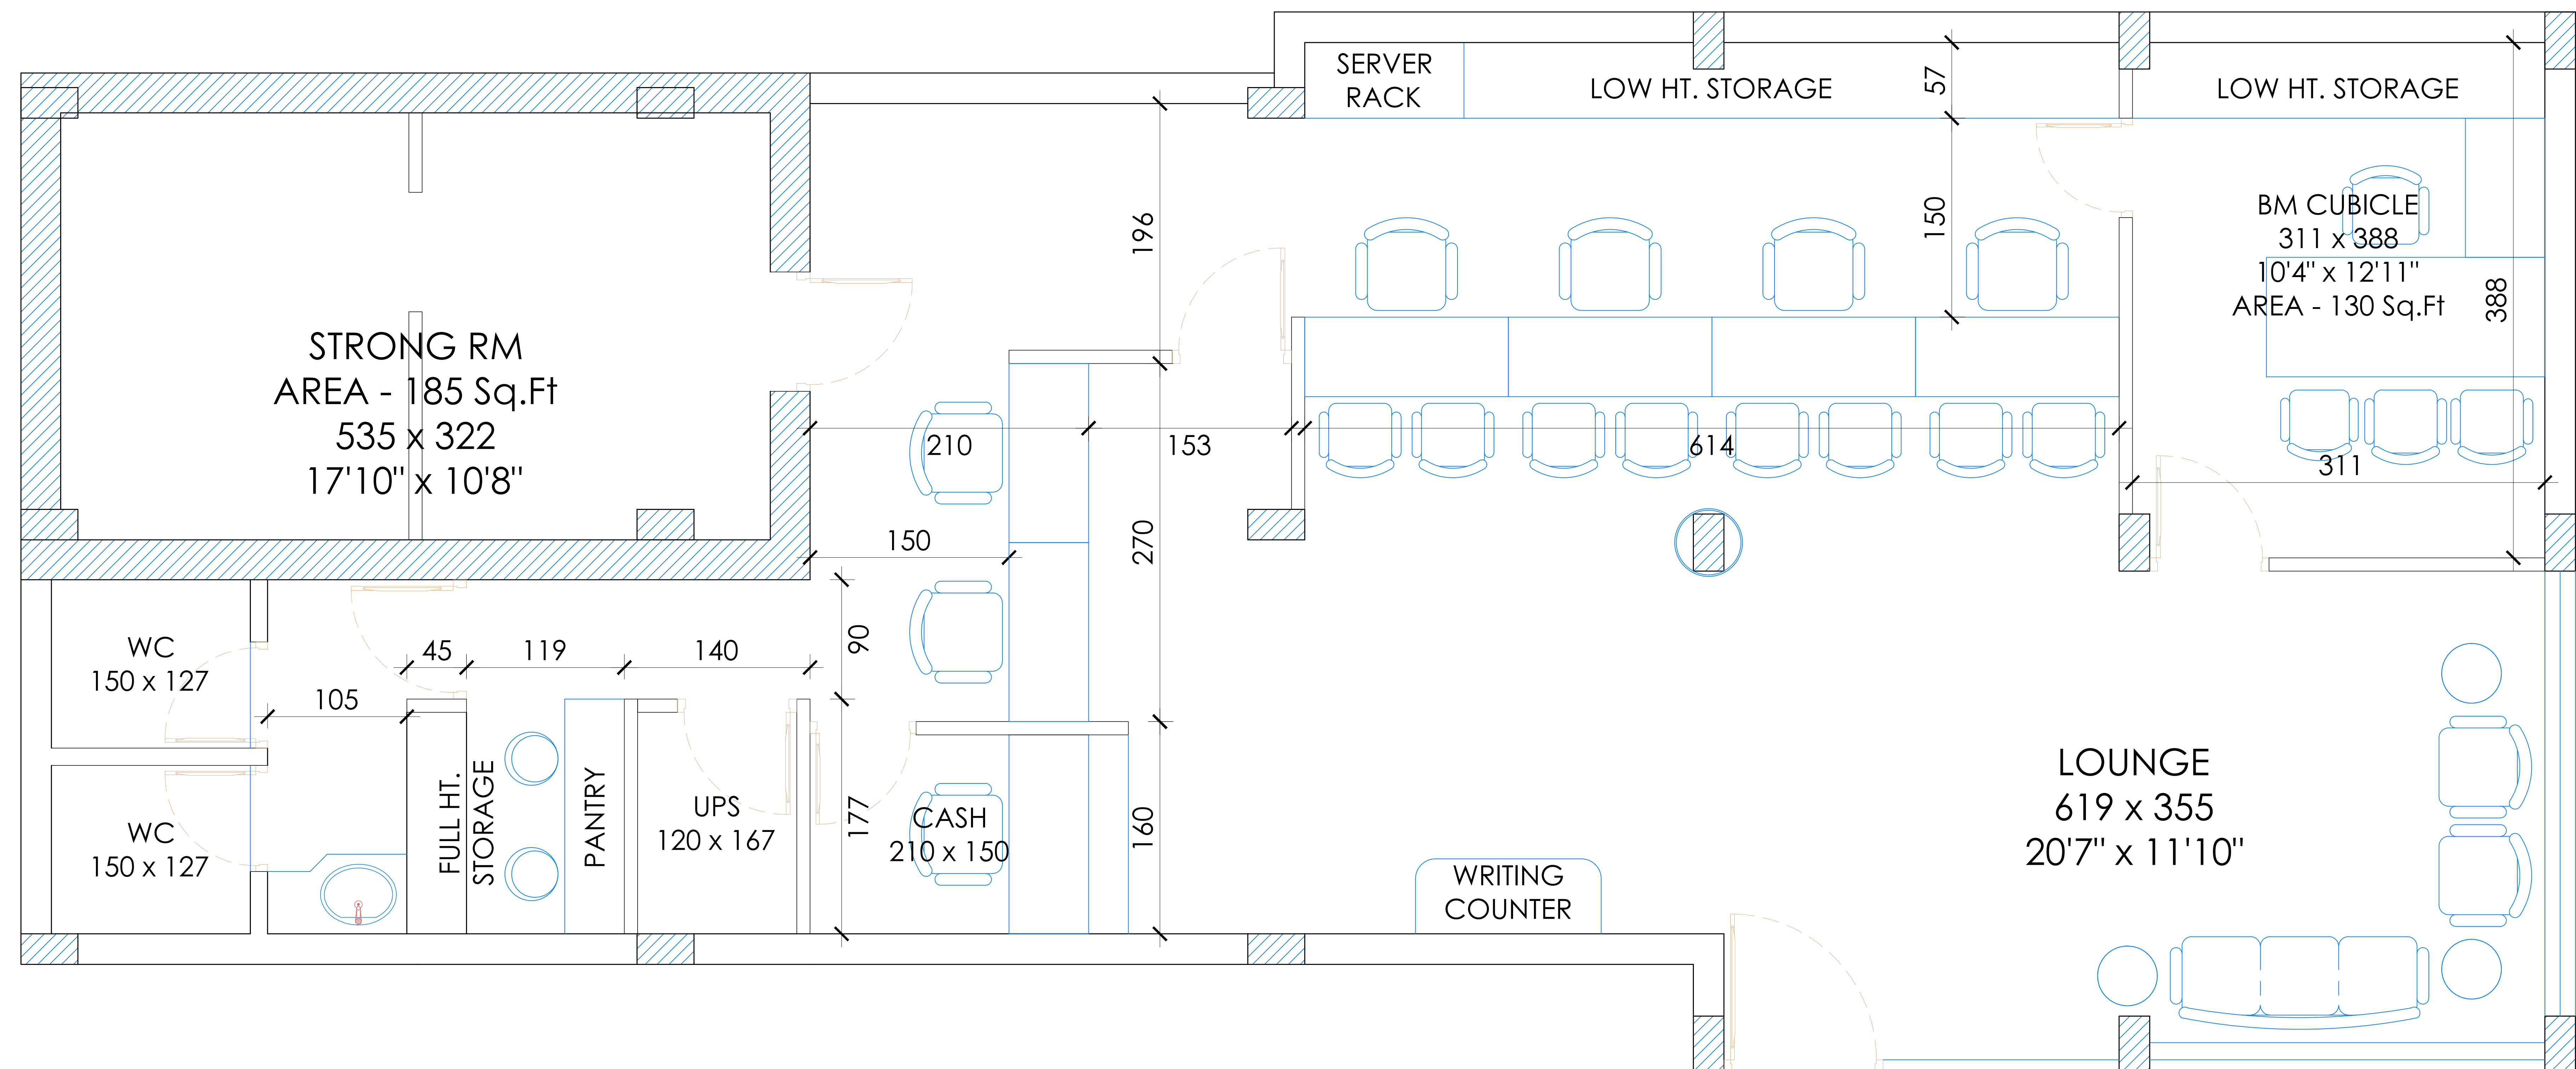


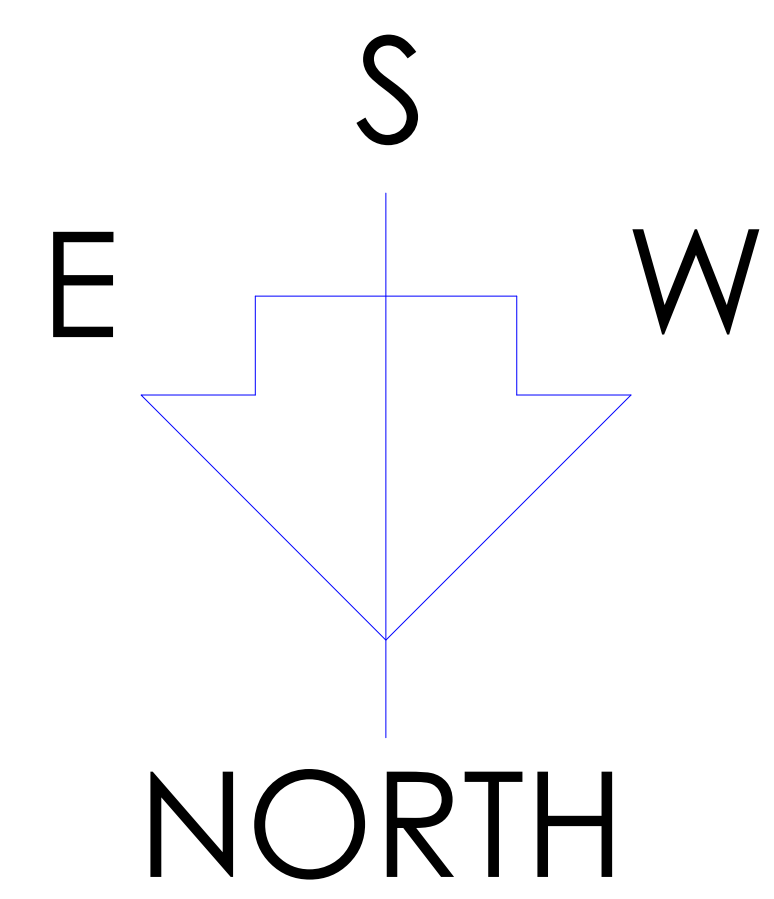

PROPOSED INTERIOR LAYOUT - PERINTHALMANNA BRANCH