
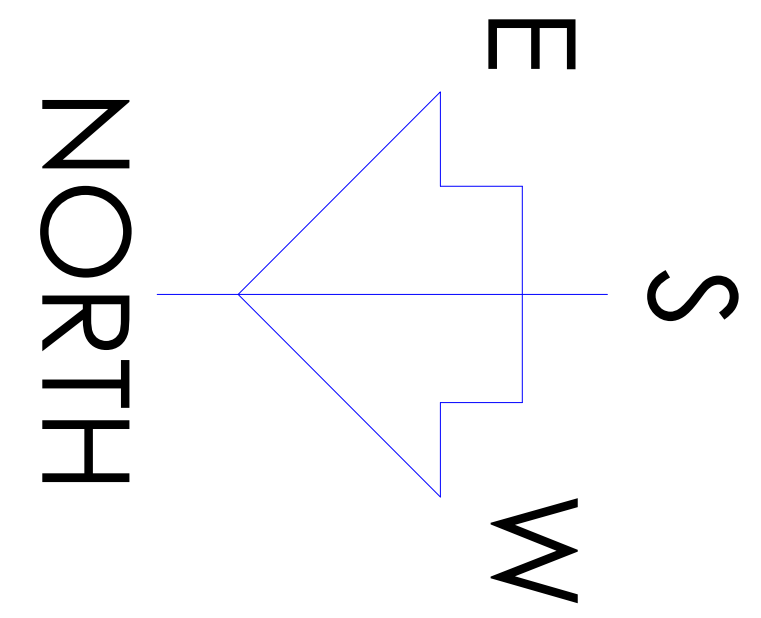


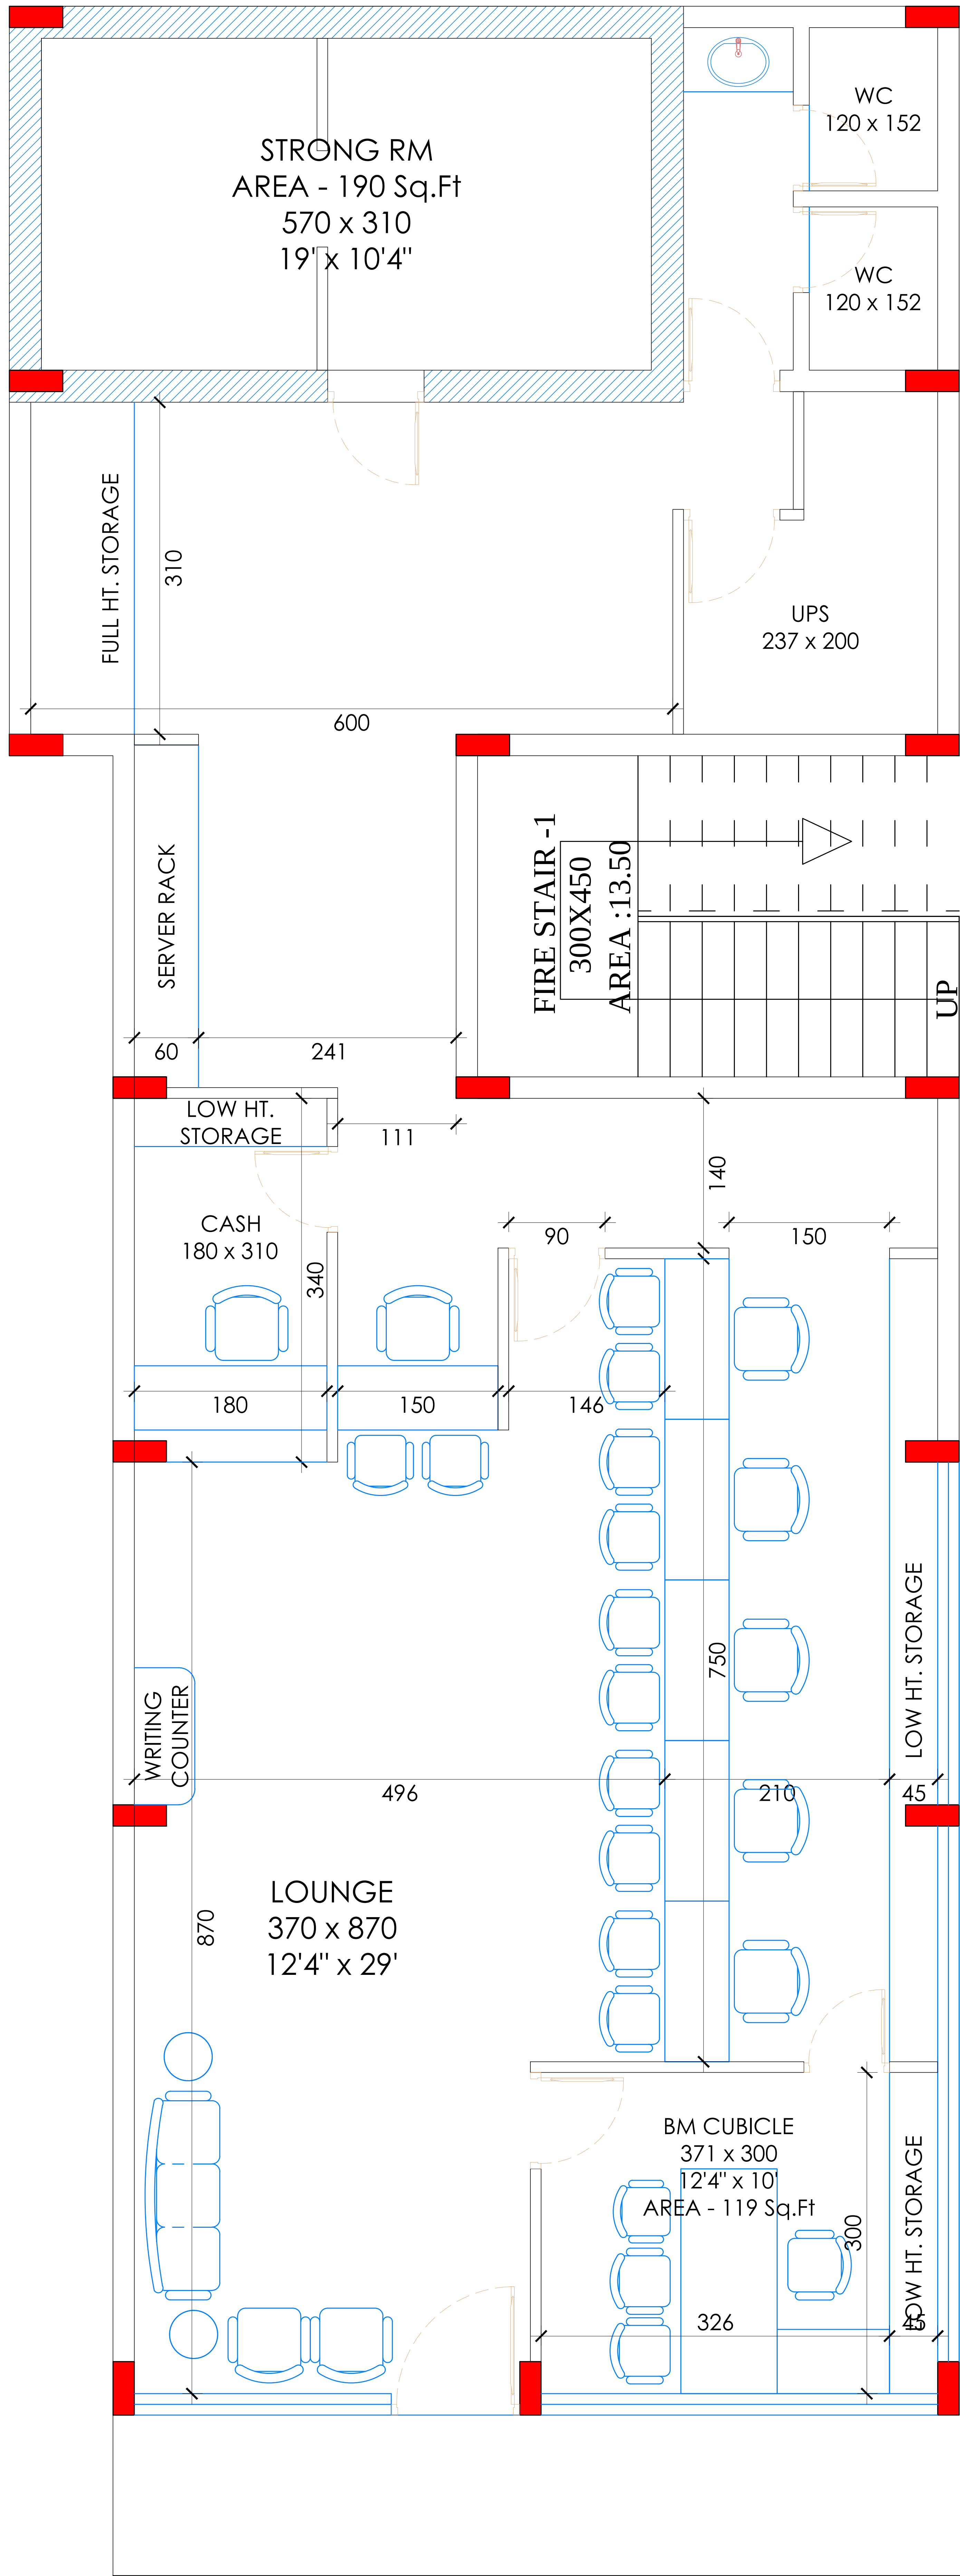

PROPOSED INTERIOR LAYOUT
KOYOLANDY BRANCH