


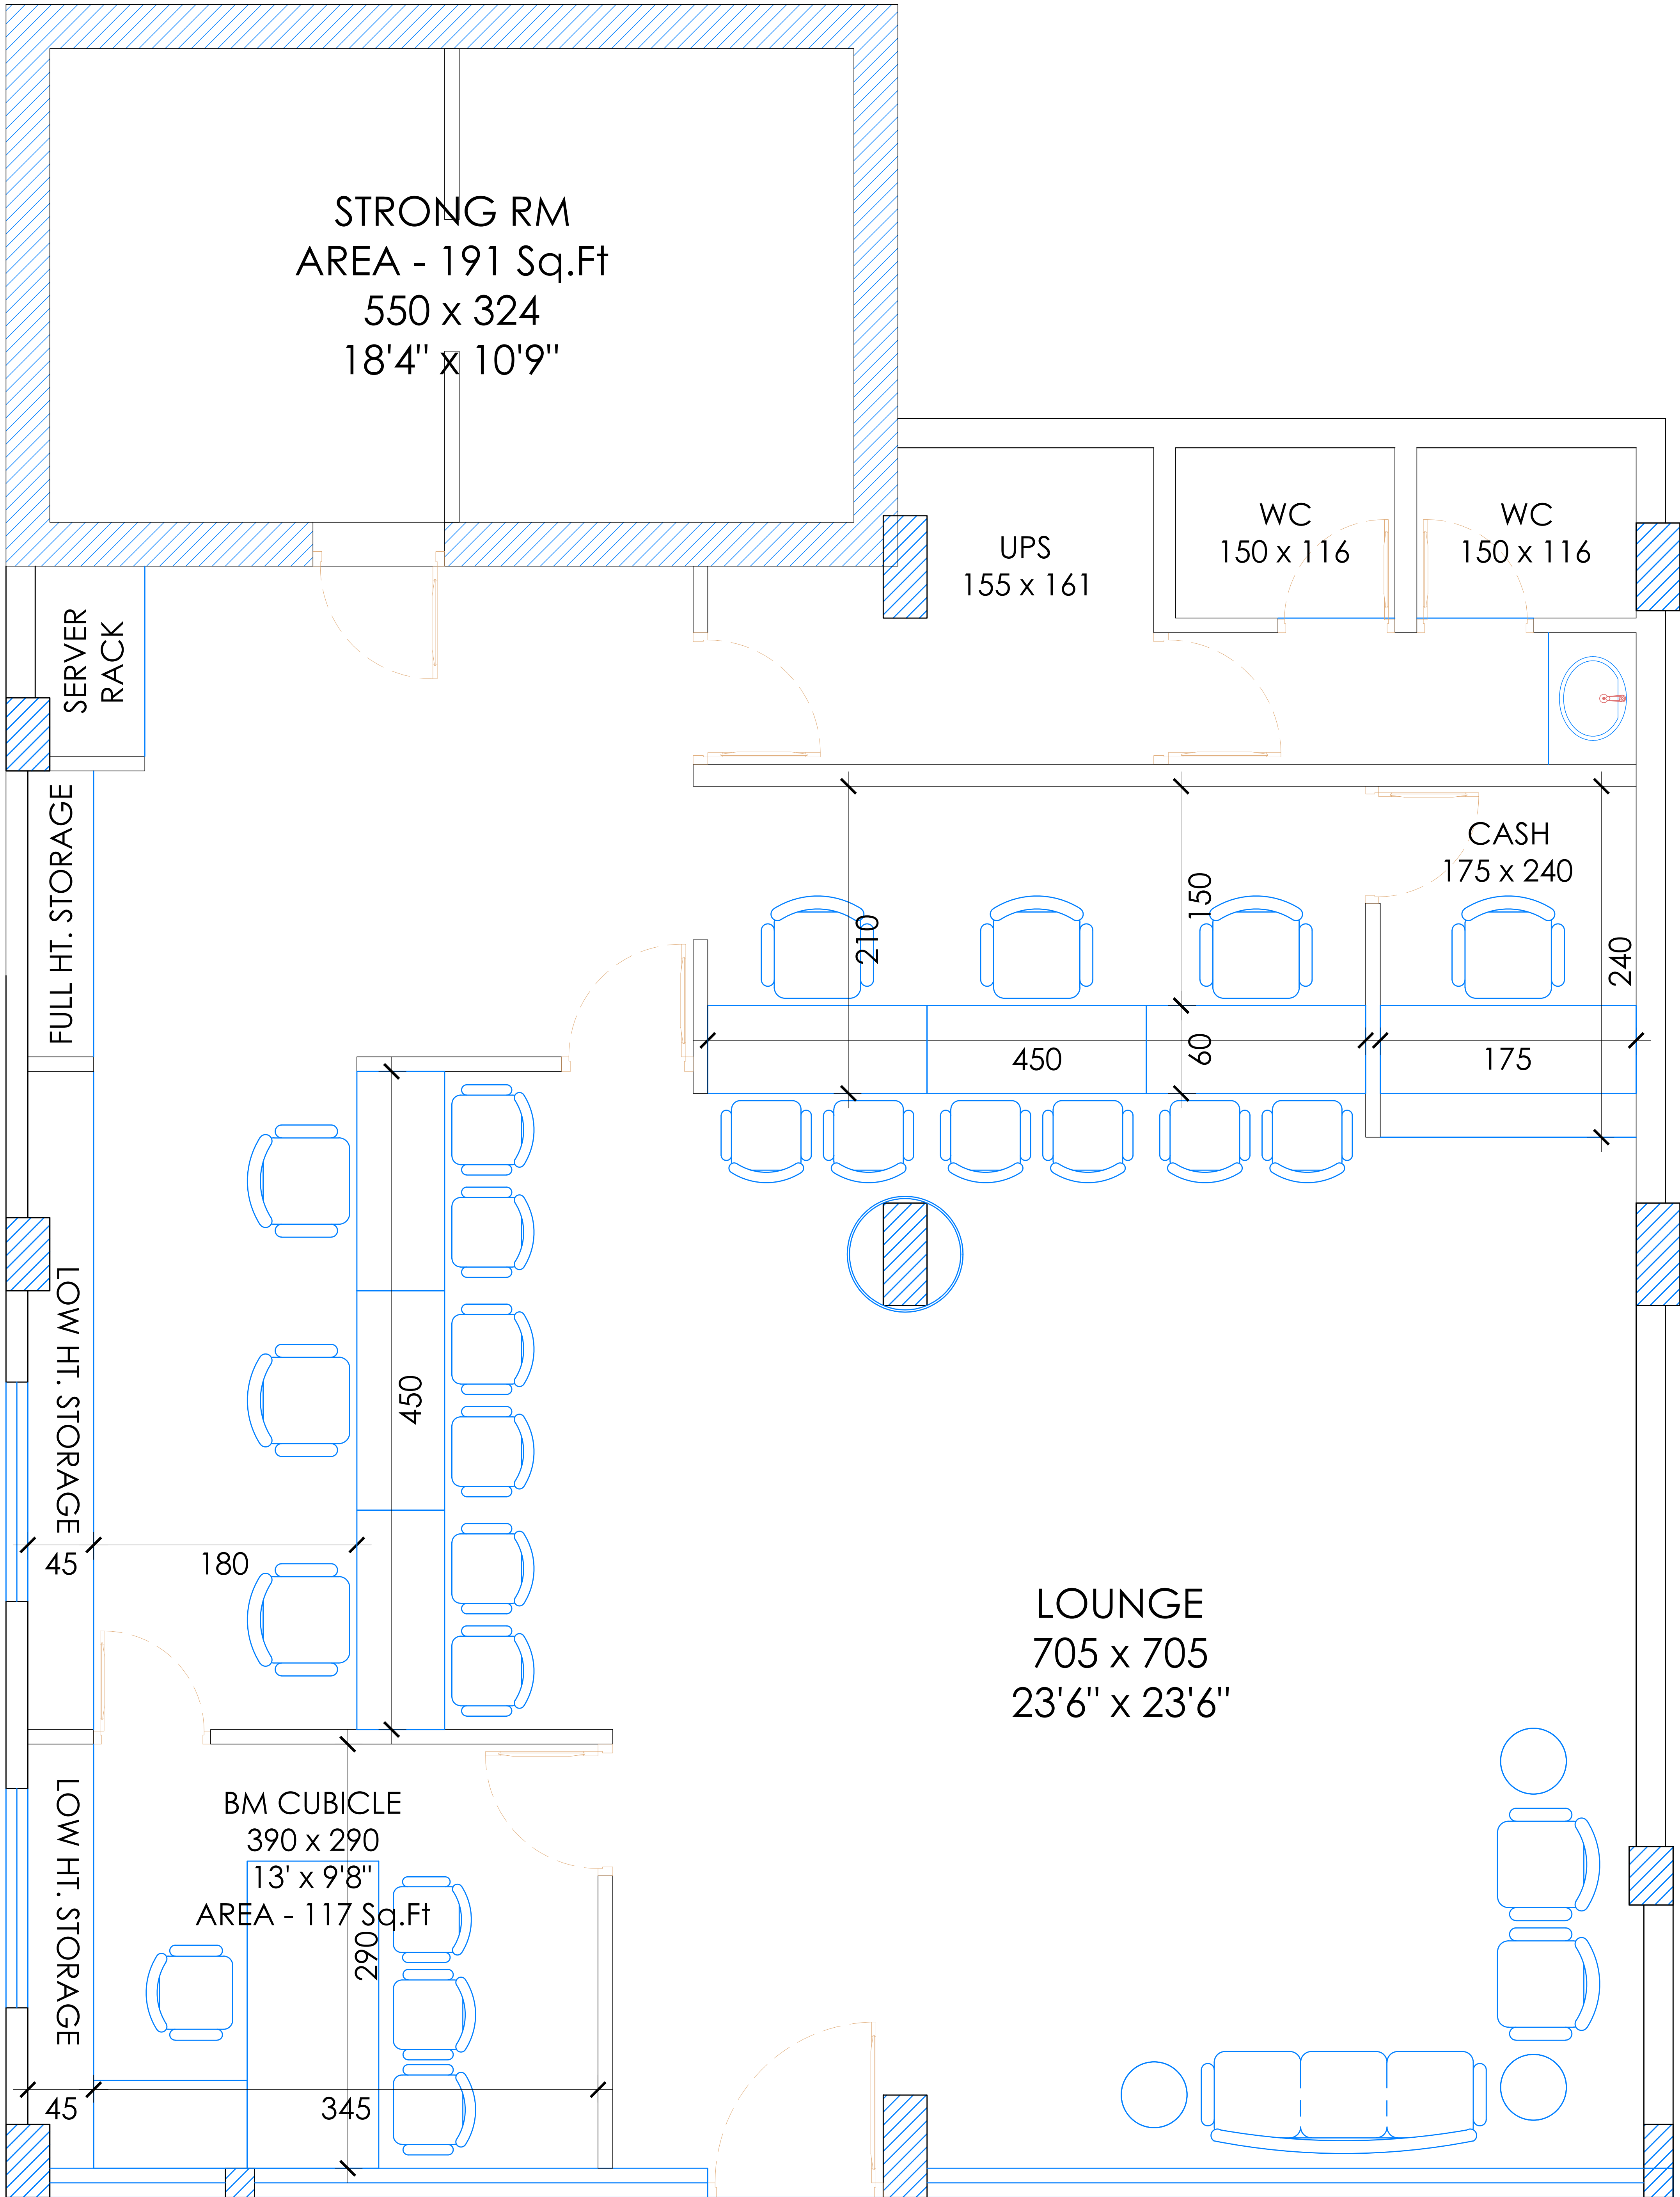

PROPOSED INTERIOR LAYOUT
KUNNAMAGALAM BRANCH