


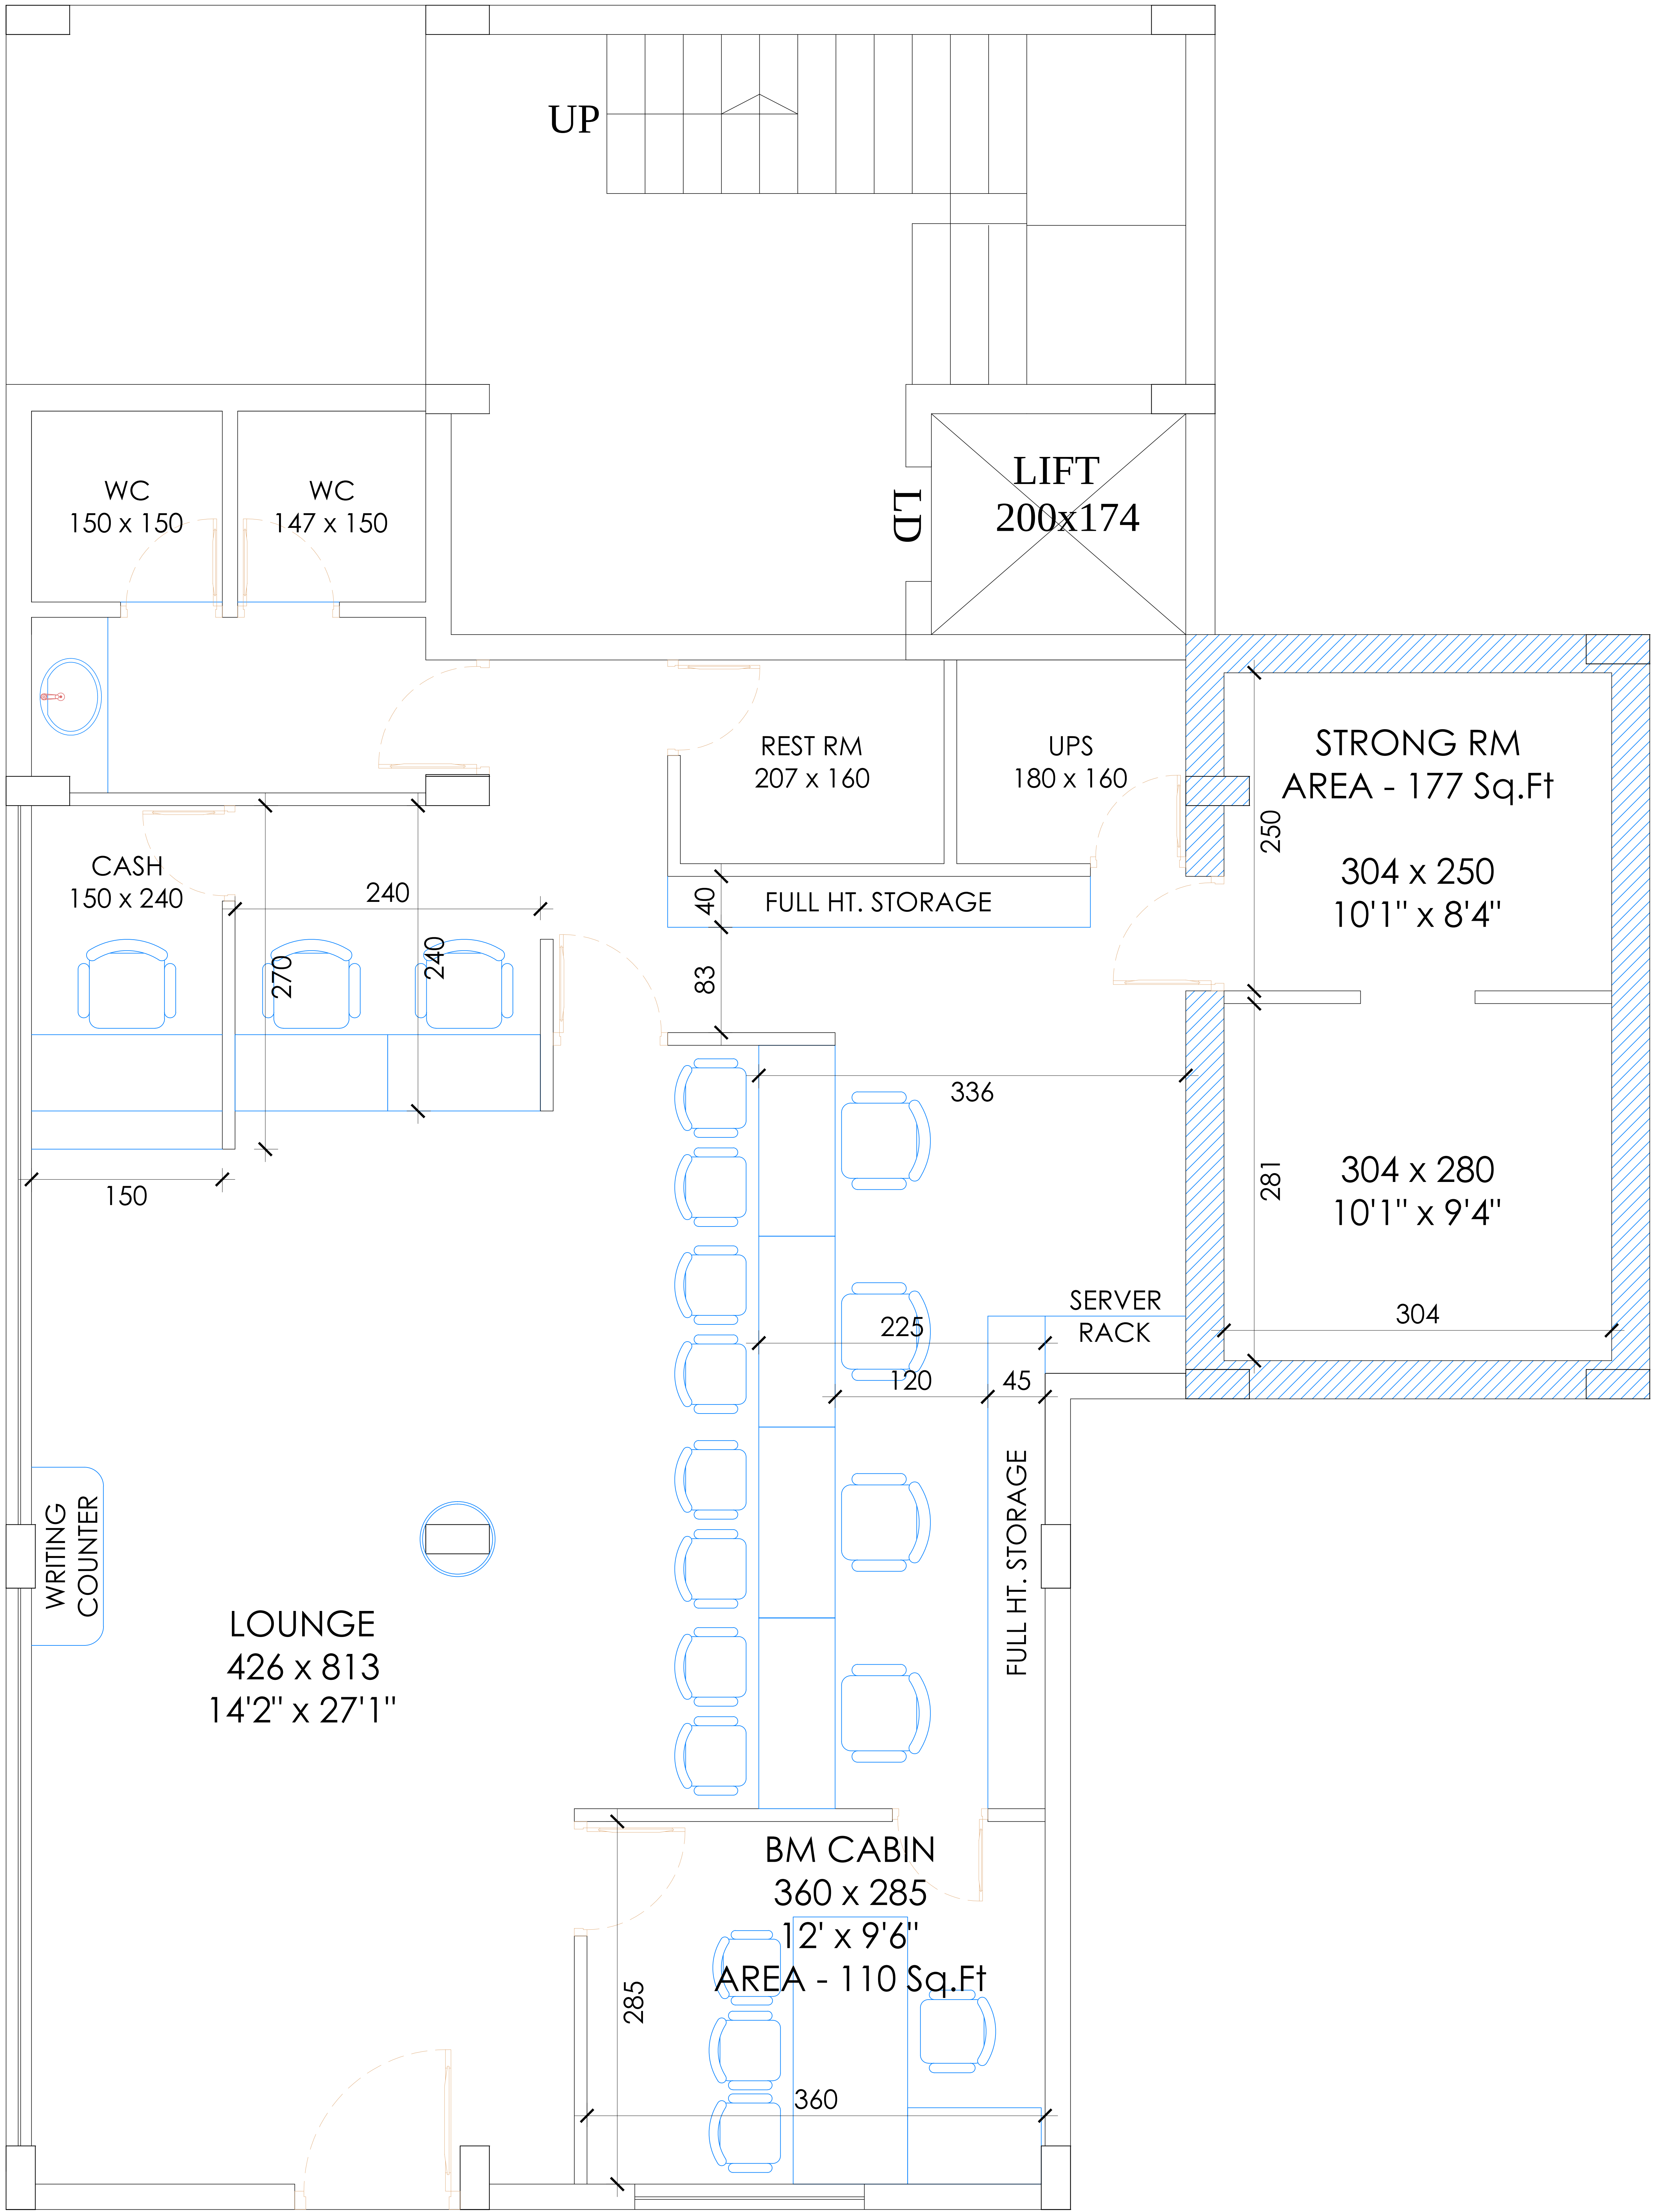

PROPOSED INTERIOR LAYOUT