


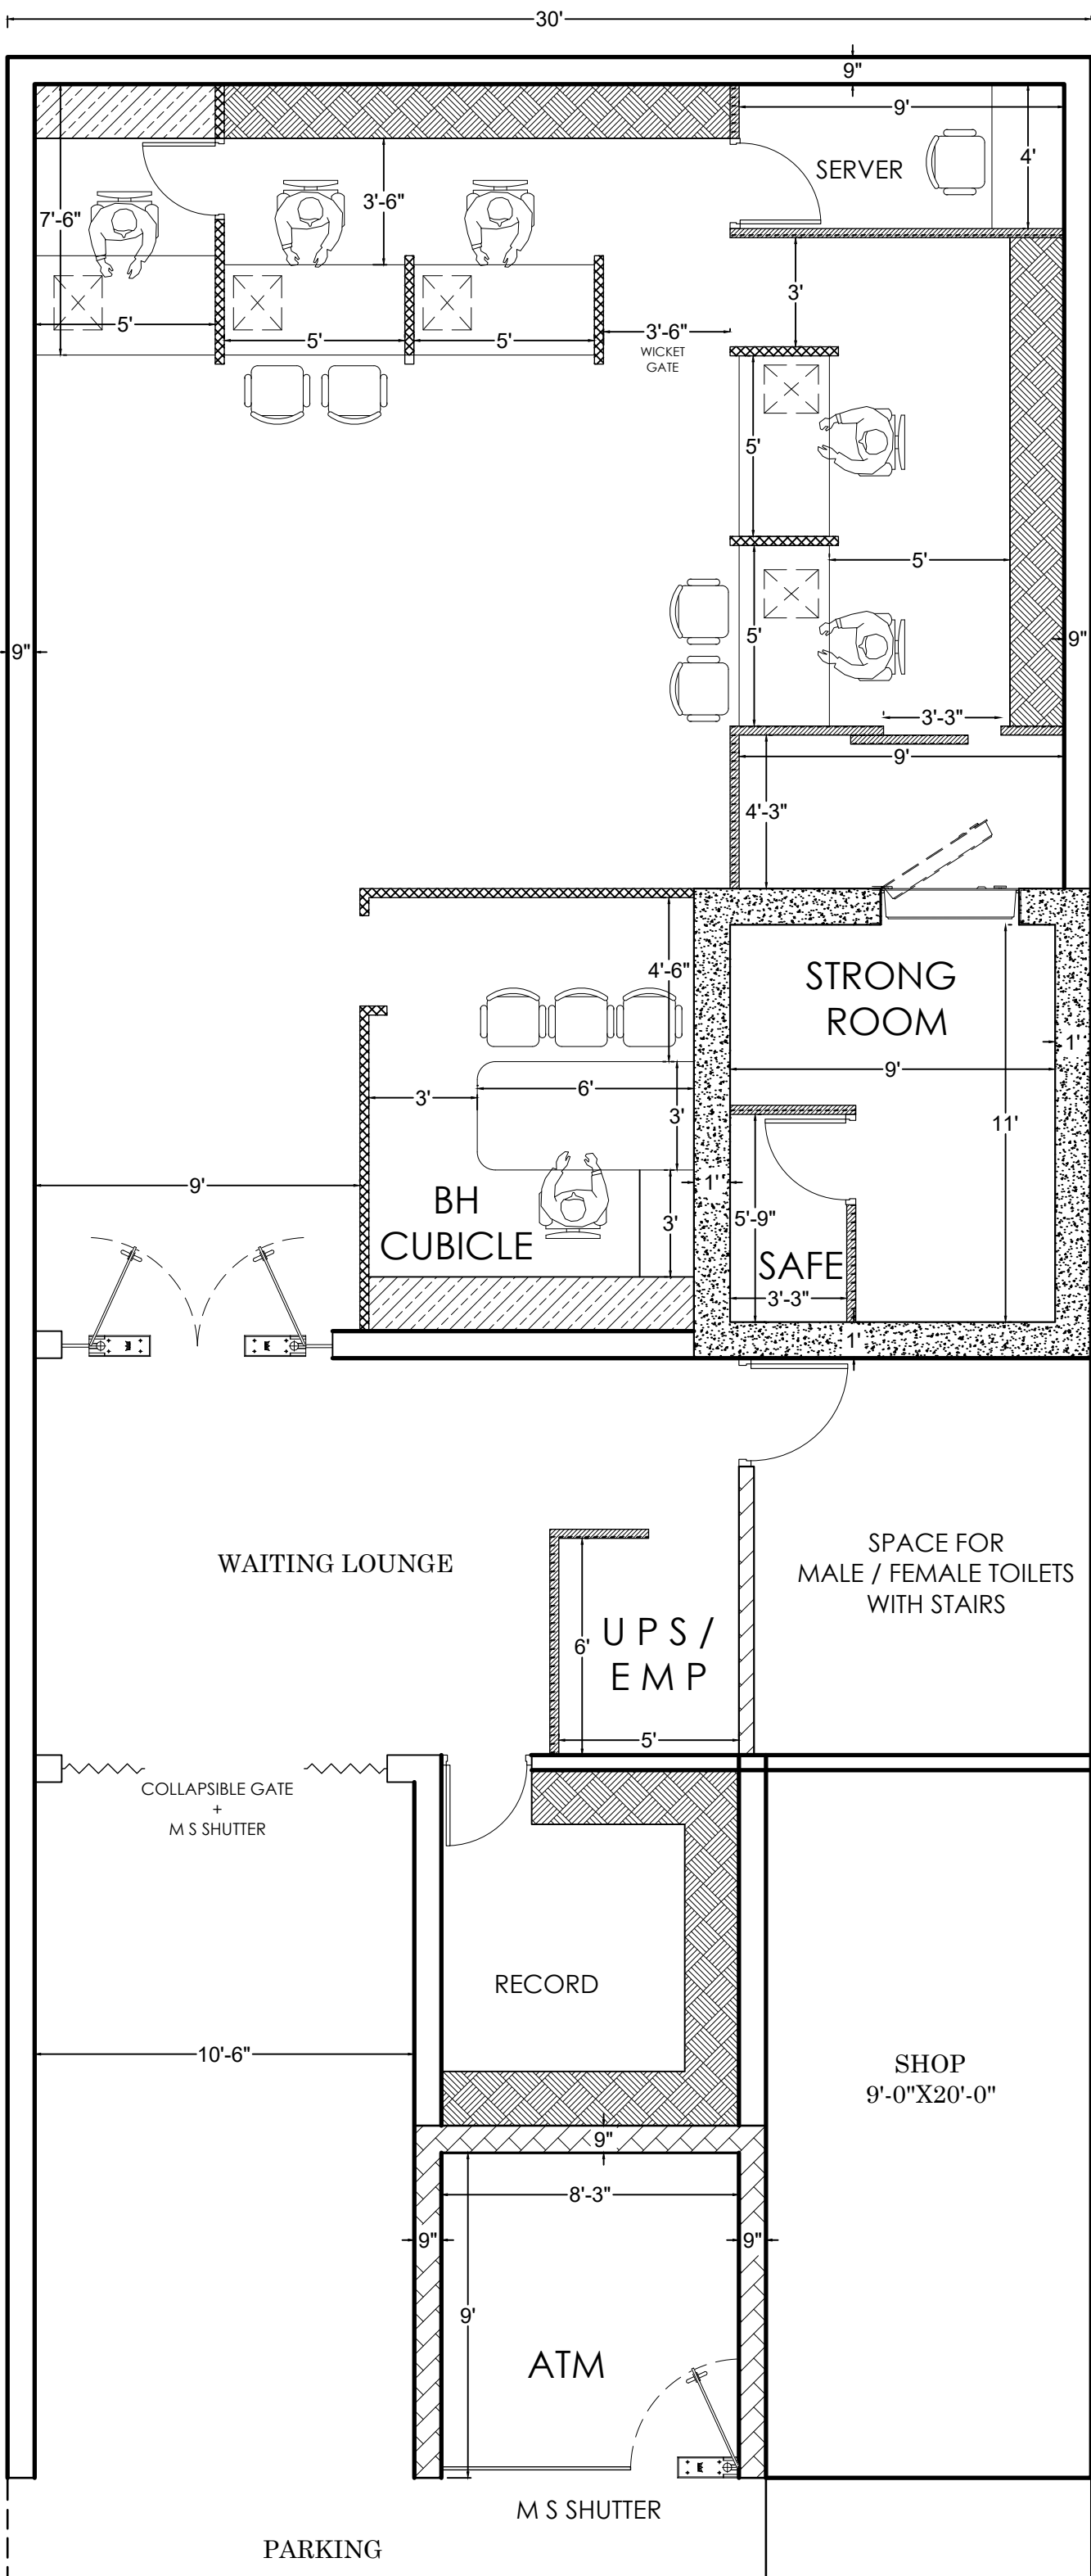

LEGENDS	BRICK WALL	
	RCC WALL / COLUMN	
	FULL HT CUPBOARDS	
	LOW HT CUPBOARDS	
	FULL HEIGHT PARTITION	
	LOW HEIGHT PARTITION	

BANAR,
RO JODHPUR