


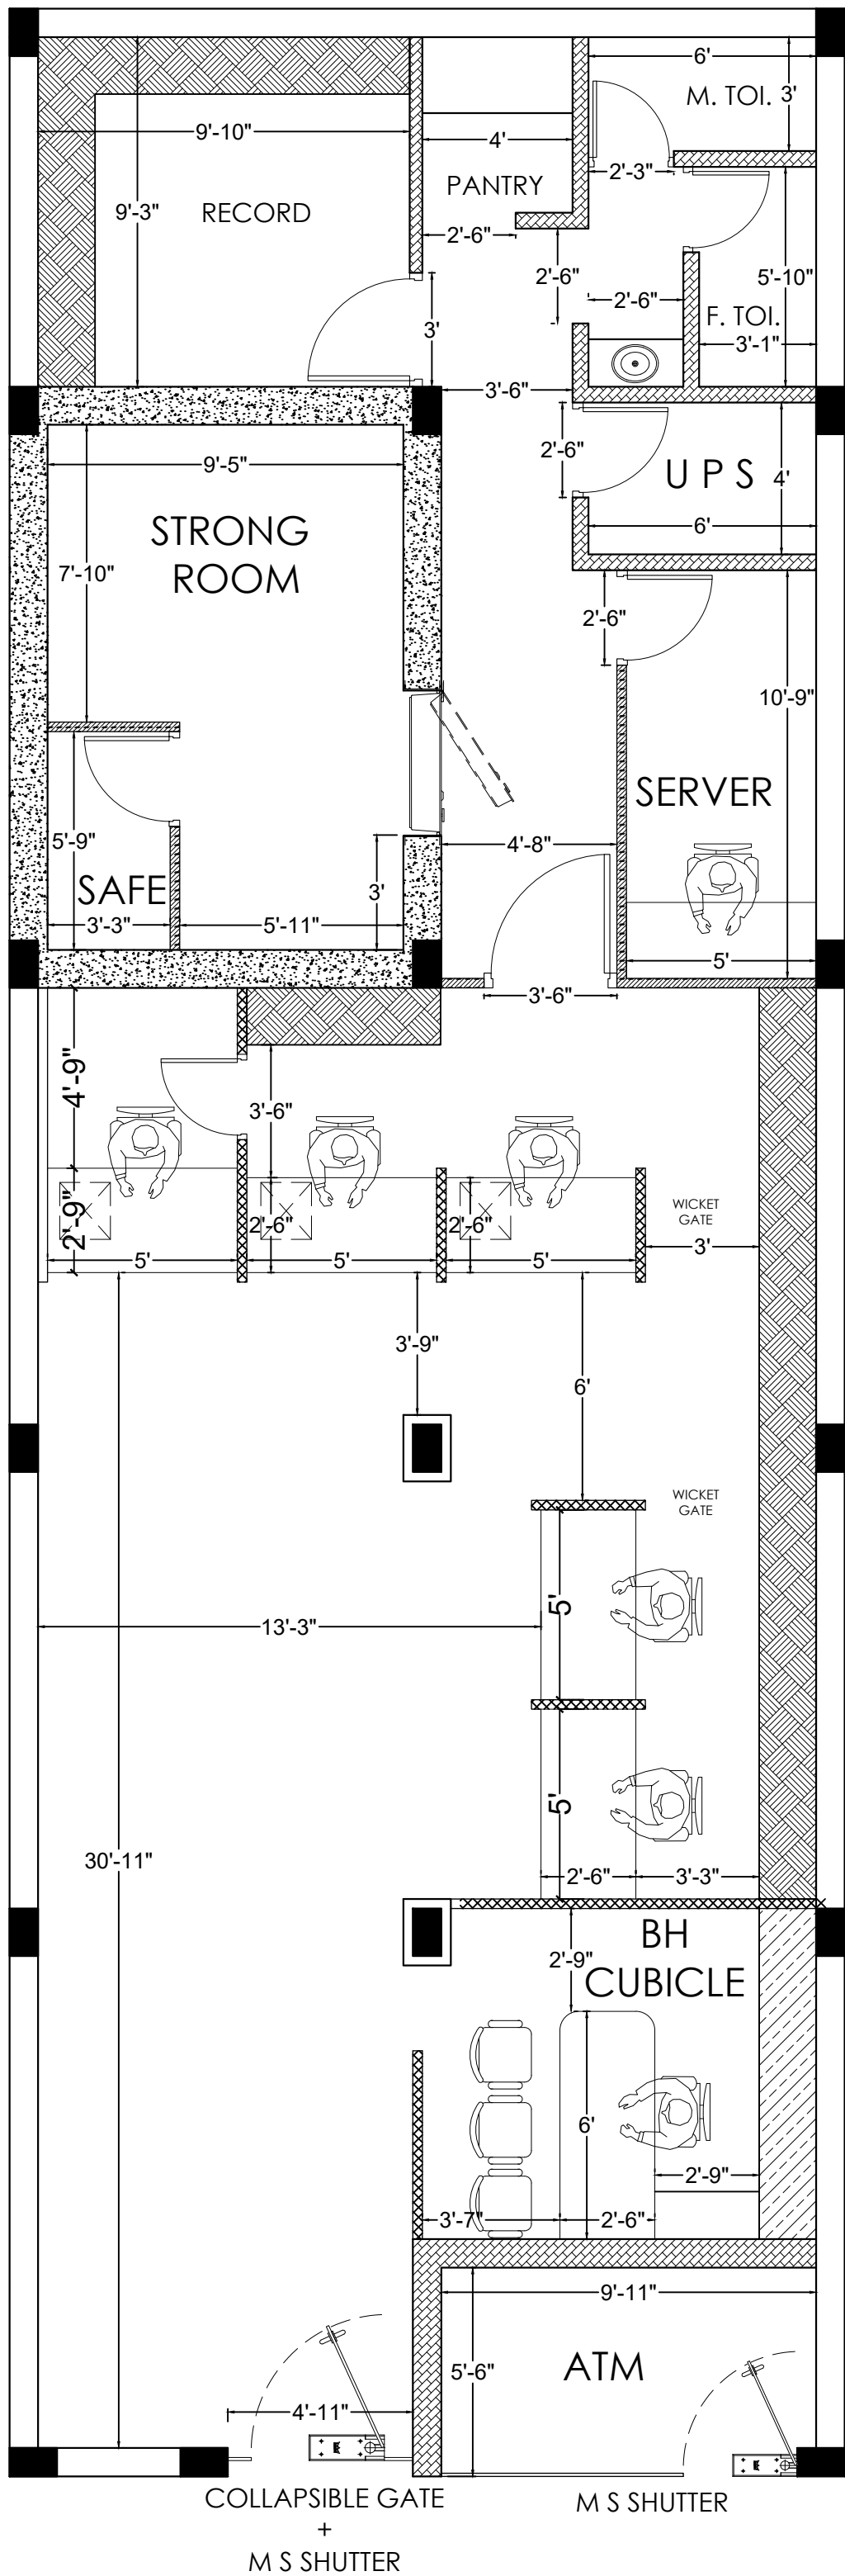

LEGENDS		
BRICK WALL		
RCC WALL / COLUMN		
FULL HT CUPBOARDS		
LOW HT CUPBOARDS		
FULL HEIGHT PARTITION		
LOW HEIGHT PARTITION		

RATANGARH,
RO JODHPUR